



HELIDON S.T.P.  
HYPOCHLORITE TANK REPLACEMENT  
CONTRACT No. SOA C1011-045  
  
OPERATION & MAINTENAINCE MANUAL

Developed by:



J & P RICHARDSON INDUSTRIES  
CAMPBELL AVENUE  
WACOL QLD 4076

ABN 23 001 952 325  
ACN 001 952 325

Ph. (07) 3271 2911  
Fax. (07) 3271 3623

**HELIDON HILL S.T.P.**  
**HYPOCHLORITE TANK REPLACEMENT**  
**CONTRACT No. SOA C1011-045**

**DOCUMENT CHANGE HISTORY**

**Revision Control**

Version	Author	Issue Purpose	Signature	Date
0	Paul Houston / Rob Miotti	Original Issue	<i>Rob Miotti</i>	29-3-16

**Reviewed by**

Version	Author	Position	Signature	Date
0	Darren Wedley	Project Manager	<i>Darren Wedley</i>	29-3-16

## CONTENTS

- 1 Introduction
- 2 Product Data Sheets
  - 2.1 HDPE Tank & Bund
  - 2.2 Flowmeter
  - 2.3 Dosing Pump Instructions
- 3 Certification Forms
- 4 Test Reports
- 5 “As Constructed” Drawings

## 1 INTRODUCTION

The site of these works is located at the Helidon Sewerage Treatment Plant, Back Flagstone Road, Helidon. The purpose of this project was to:

1. Upgrade the Sodium Hypochlorite Tank & dosing system by installing a 1,500L Tank, to suit the anticipated duty expected over the next 25 years.
2. Bring the storage & dosing facilities into compliance with the current Australian Standards & Codes of Practice.




## 2 PRODUCT DATA SHEETS




### 2.1 HDPE TANK & BUND



## Tank Specification

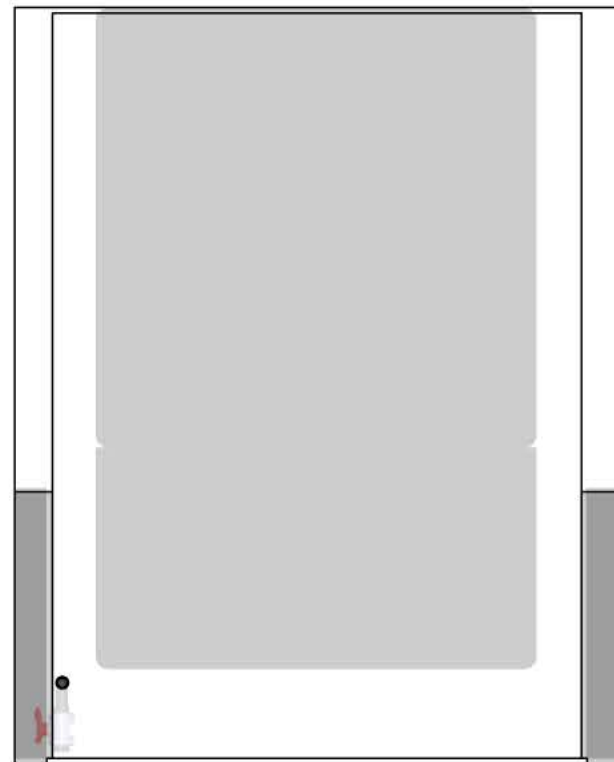
Working Capacity	1,500 L	
Documentation	Design documentation, as-built Drawings up to revision C.	
Engineering standard	DVS 2205, BS EN 12573	
Design criteria	Sodium Hypochlorite at 30°C	
Specific Gravity	1.2	
Dimensions	Tank ID = 1200 mm, Apex Height = 1800 mm, O/A Cylinder Height = 1500 mm Flat Base	
Material	Black HDPE	
Tank Connections	Inlet	DN50 PN16 PE Stub/ BR Galv. Steel AS4087 PN 16
	Outlet	DN50 PN16 PE Stub/ BR Galv. Steel AS4087 PN 16
	Overflow	DN80 PN16 PE Stub/ BR Galv. Steel AS4087 PN 16
	Vent	DN25 PN16 PE Stub/ BR Galv. Steel AS4087 PN 16
	Sight Glass	DN25 Clear PVC with GF Ball Valve
	Tank Identification Plaque	
Testing	Hydrostatic	



**NOTES:**

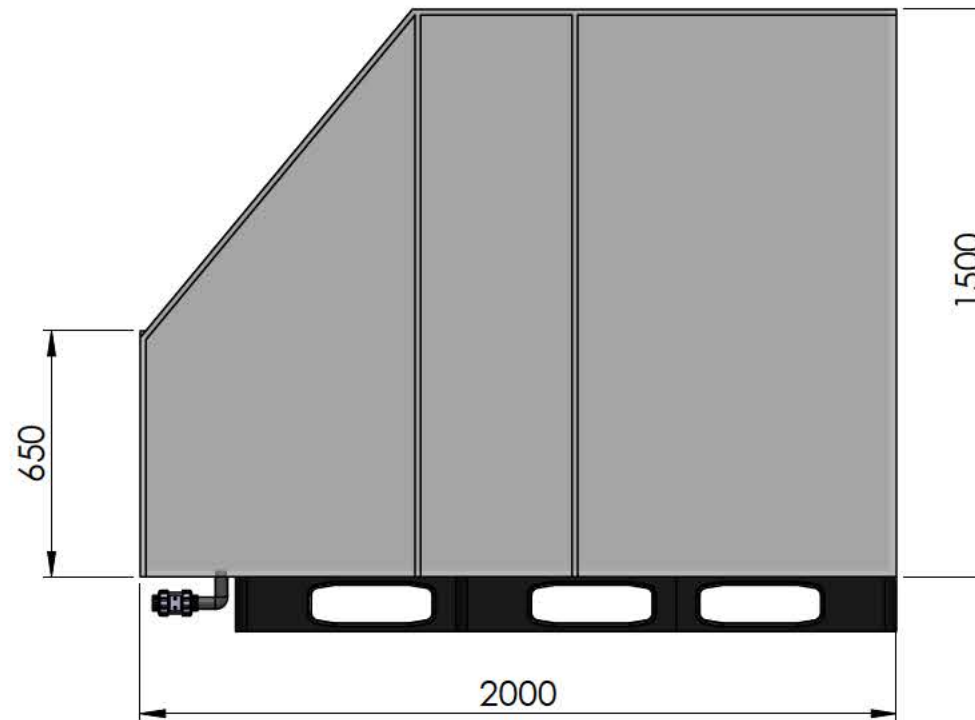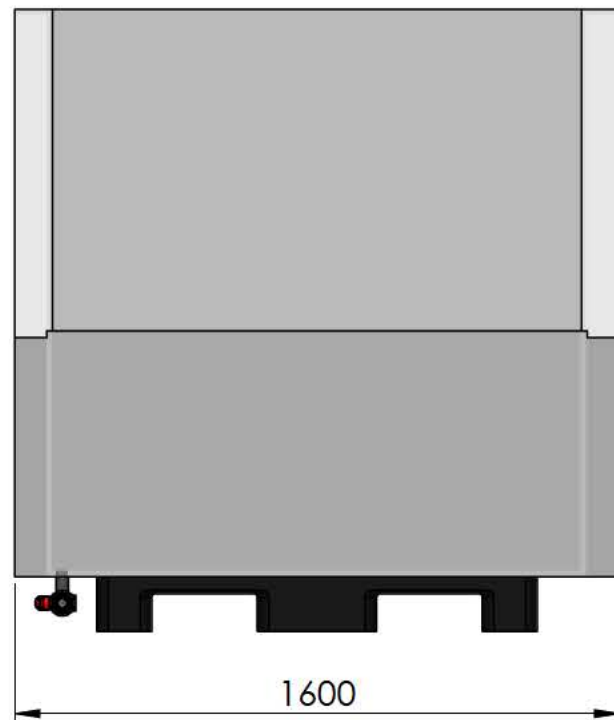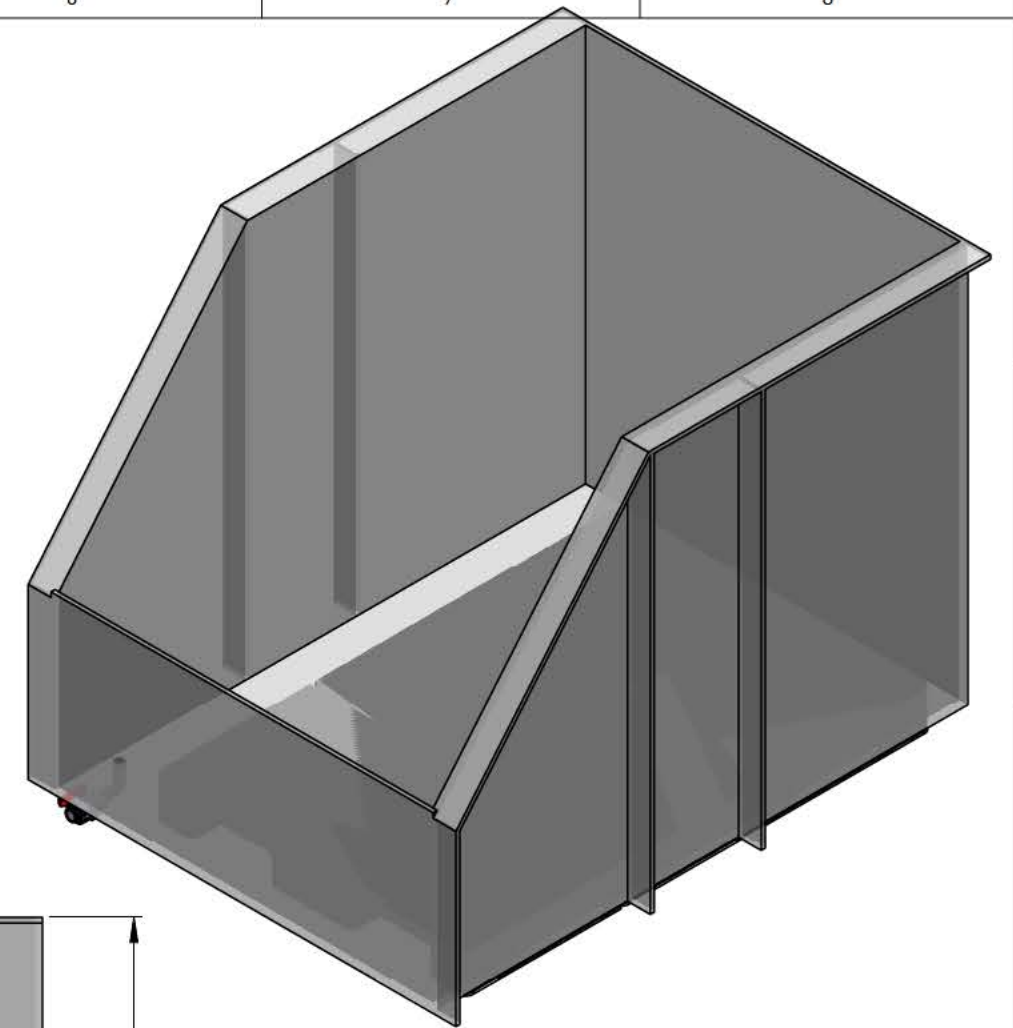- OUTLET TO BE 32mm PE SDR11 90° ELBOW w/ 1" PVC-U +GF+ BALL VALVE EPDM






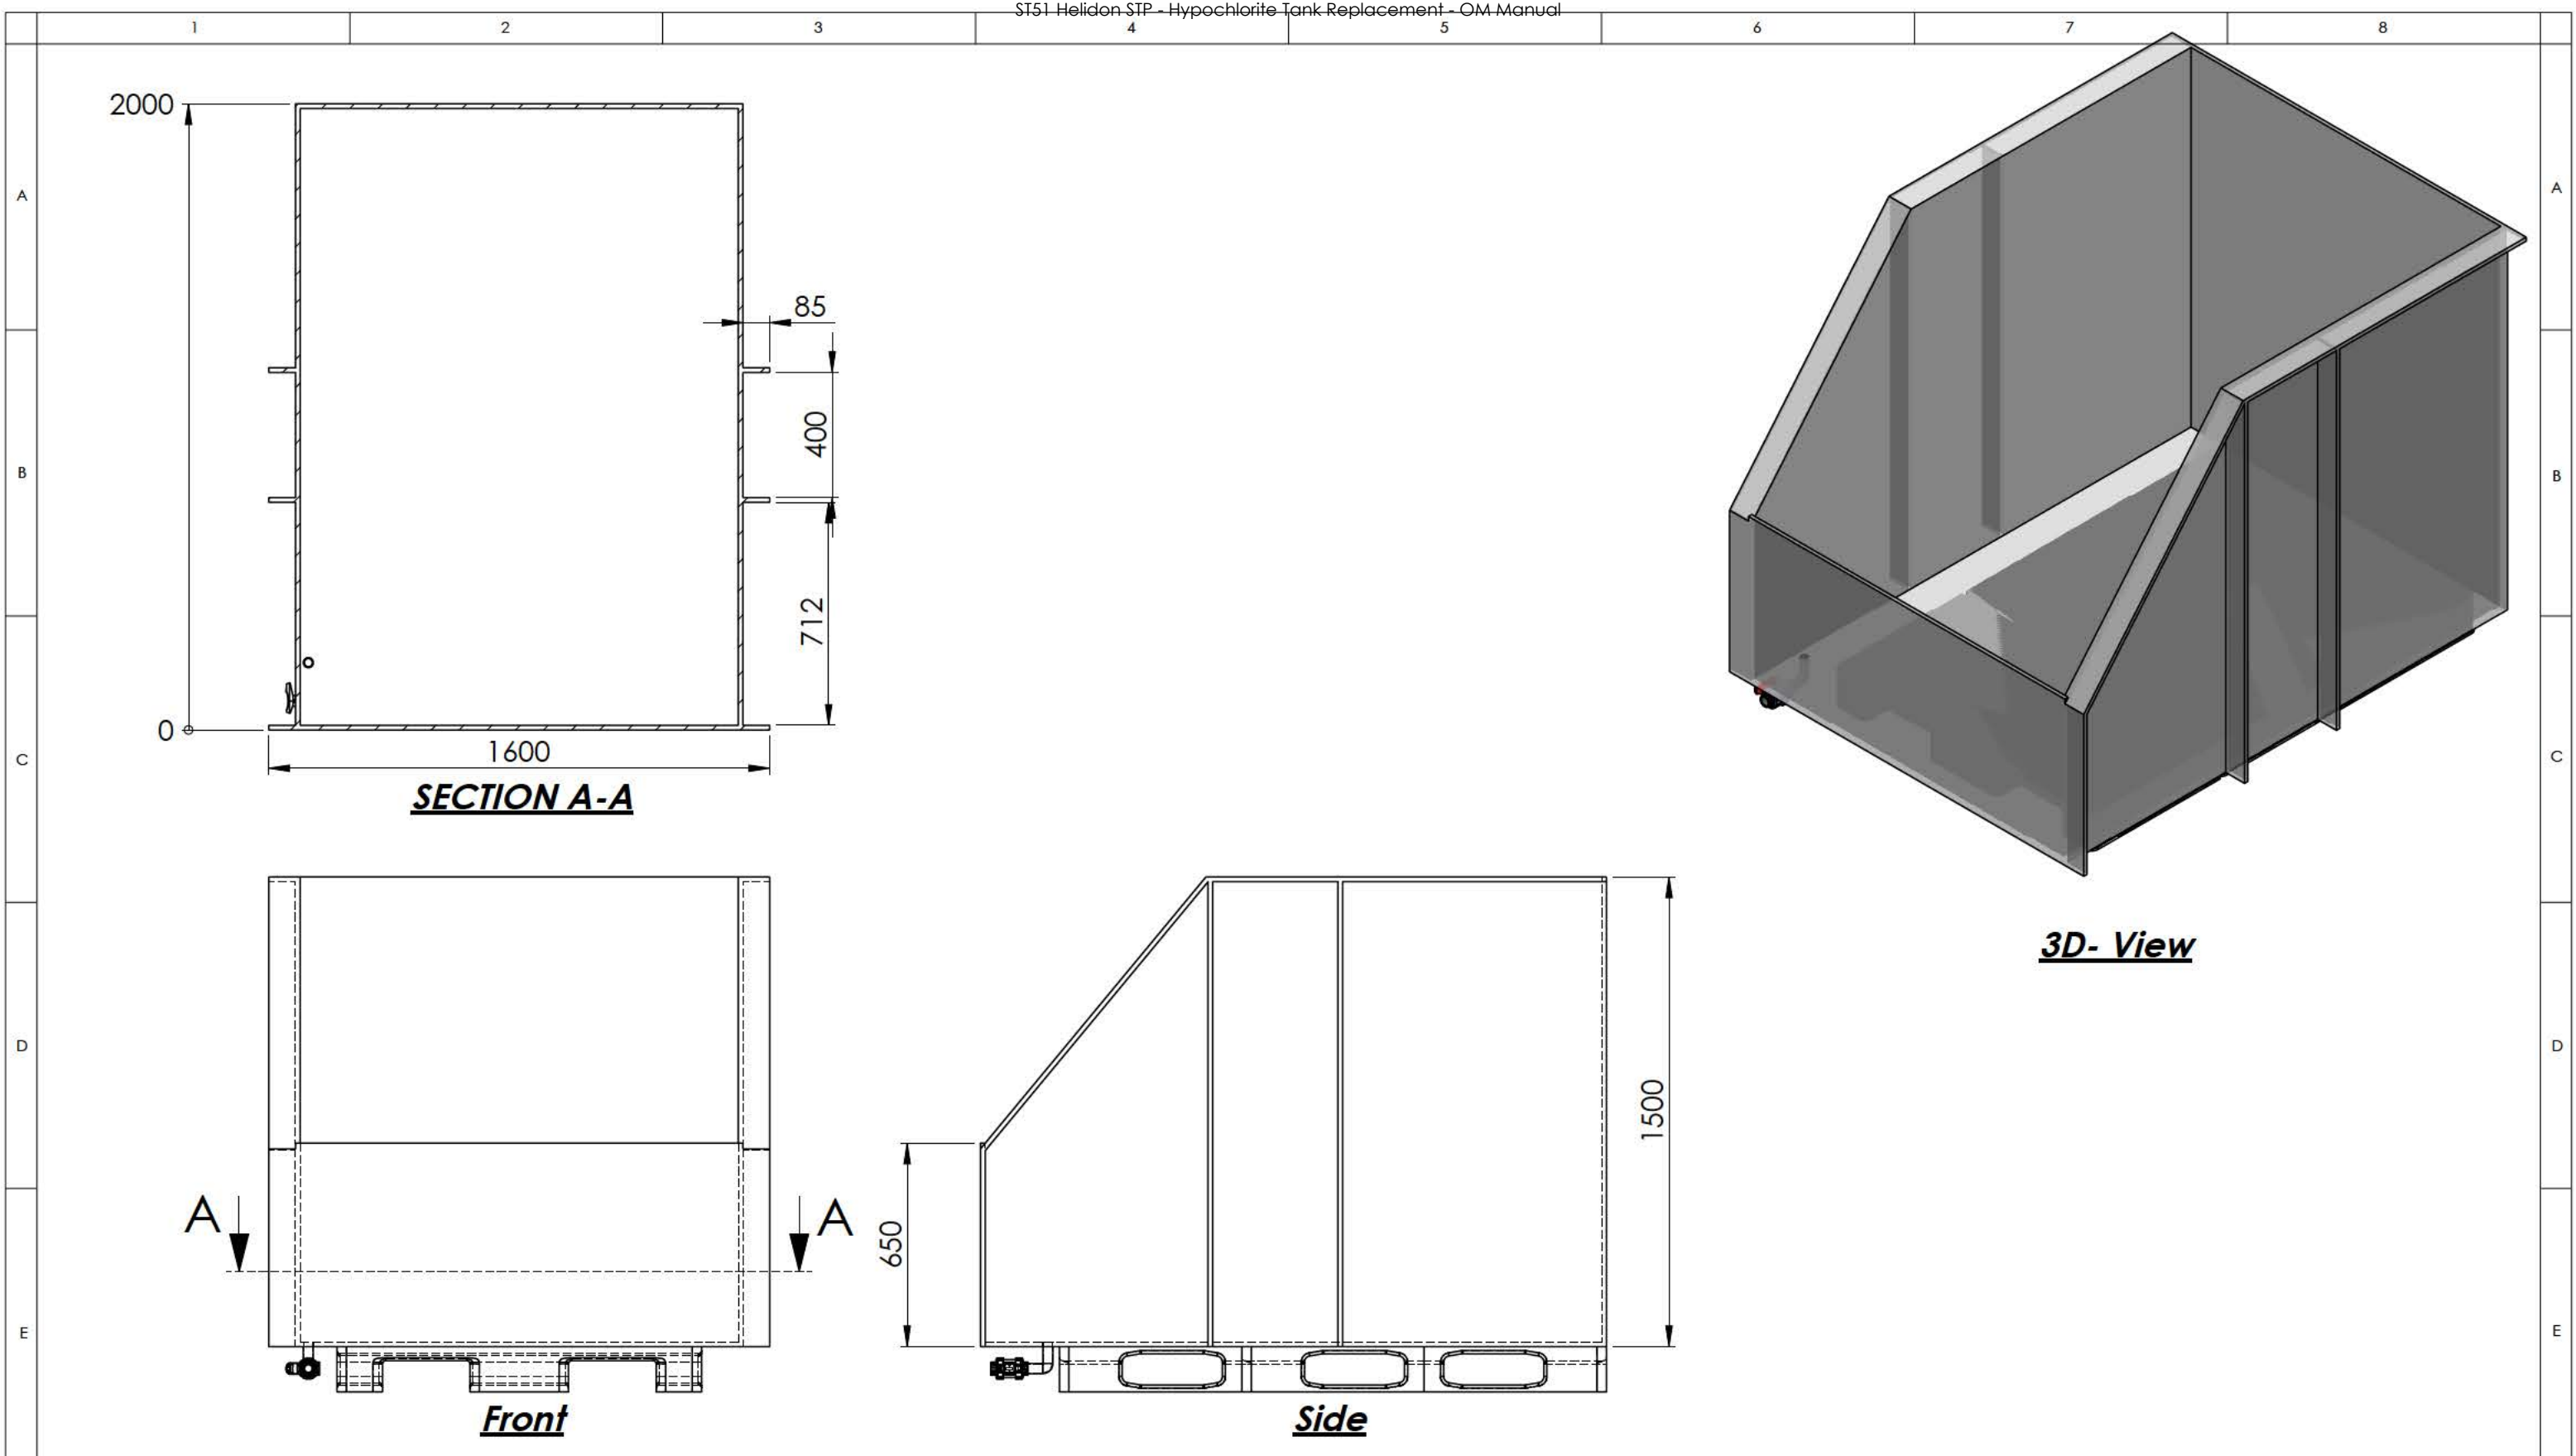

REV.	DATE	CHANGES DESCRIPTION	APP.	CAD DRAWING NO MANUAL REVISIONS REQUIRED		TOLERANCE +/- 5mm	QTY: 3	MAT: BLK HDPE	REMOVE ALL SHARP EDGES	PROJECT 3x 1650L IBC BUNDS				
						SHEET: 1 of 3				SCALE: 1:20				
				DO NOT SCALE		DESIGNER: JH				CHECKED: JC				
						DRAWN BY: JH				PRINT DATE: 30/06/2015				
				THE INFORMATION CONTAINED IN THIS DRAWING IS THE SOLE PROPERTY OF FUSION PLASTICS PTY LTD, IS CONFIDENTIAL, MAY ONLY BE USED FOR THE PURPOSE ISSUED AND NOT BE DIVULGED TO THIRD PARTIES, COPIED OR REPRODUCED IN ANY WAY. ALL INTELLECTUAL PROPERTY RIGHTS PERTAINING TO THIS DRAWING BELONG TO FUSION PLASTICS PTY LTD.			Perth 08 9494 1004	info@fusionaus.com	CLIENT J & P RICHARDSON					
							Brisbane 07 3216 6580	fusionaus.com						
B	30/06/2015	INCREASED WIDTH									DWG	73XXX-001	REV	B
A	20/03/2015	SUPPLIED FOR APPROVAL		Plastic Fabrication + Piping Systems + Plastic Tanks + Project Management + Equipment + Installation							ALL DIMENSIONS IN MILLIMETRES (mm)		JOB # PWXXXX	

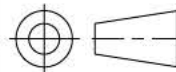

REV.	DATE	CHANGES DESCRIPTION	APP.	CAD DRAWING NO MANUAL REVISIONS REQUIRED	 THIRD ANGLE PROJECTION	TOLERANCE +/- 5mm	QTY: 3	MAT: BLK HDPE	REMOVE ALL SHARP EDGES	PROJECT 3x 1650L IBC BUNDS			
						SHEET: 2 of 3				SCALE: 1:20	TITLE DETAILED VIEWS		
				DO NOT SCALE		DESIGNER: JH				CHECKED: JC			
						DRAWN BY: JH				PRINT DATE: 30/06/2015			
				THE INFORMATION CONTAINED IN THIS DRAWING IS THE SOLE PROPERTY OF FUSION PLASTICS PTY LTD, IS CONFIDENTIAL, MAY ONLY BE USED FOR THE PURPOSE ISSUED AND NOT BE DIVULGED TO THIRD PARTIES, COPIED OR REPRODUCED IN ANY WAY. ALL INTELLECTUAL PROPERTY RIGHTS PERTAINING TO THIS DRAWING BELONG TO FUSION PLASTICS PTY LTD.		Perth 08 9494 1004 Brisbane 07 3216 6580 Melbourne 03 8601 1192 Sydney 02 9258 1987		info@fusionaus.com fusionaus.com		CLIENT J & P RICHARDSON			
B	30/06/2015	INCREASED WIDTH								DWG	73XXX-002	REV	B
A	20/03/2015	SUPPLIED FOR APPROVAL								ALL DIMENSIONS IN MILLIMETRES (mm)			
						Plastic Fabrication + Piping Systems + Plastic Tanks + Project Management + Equipment + Installation							

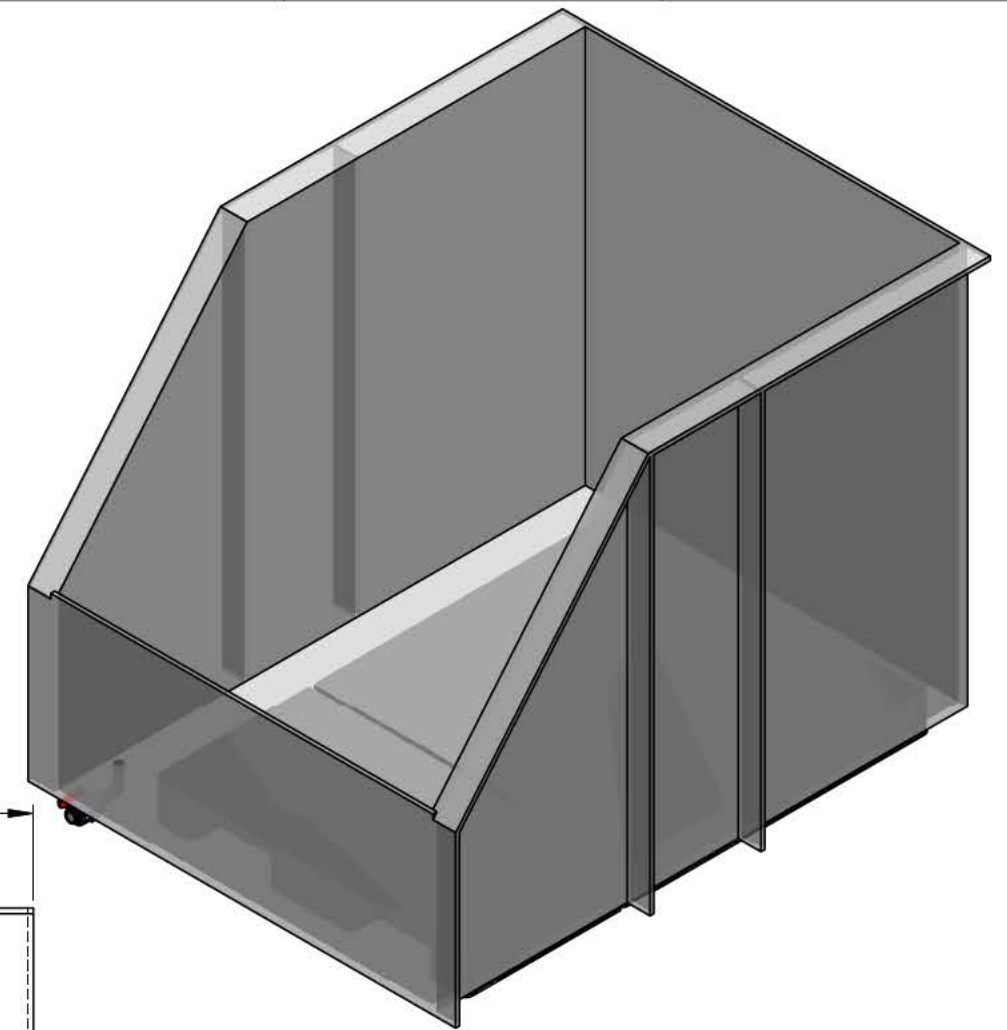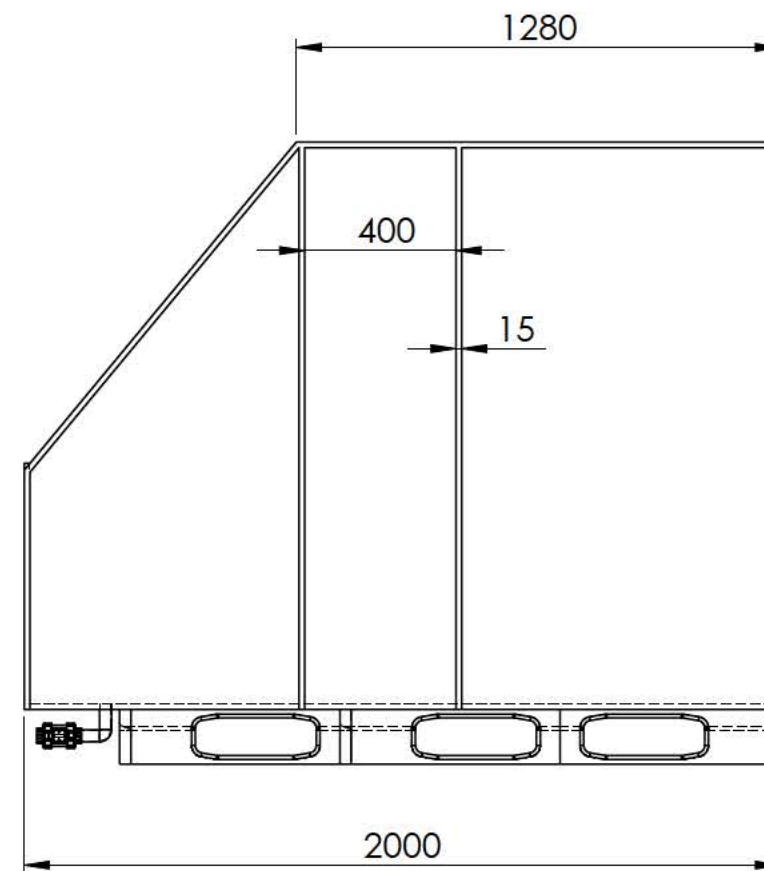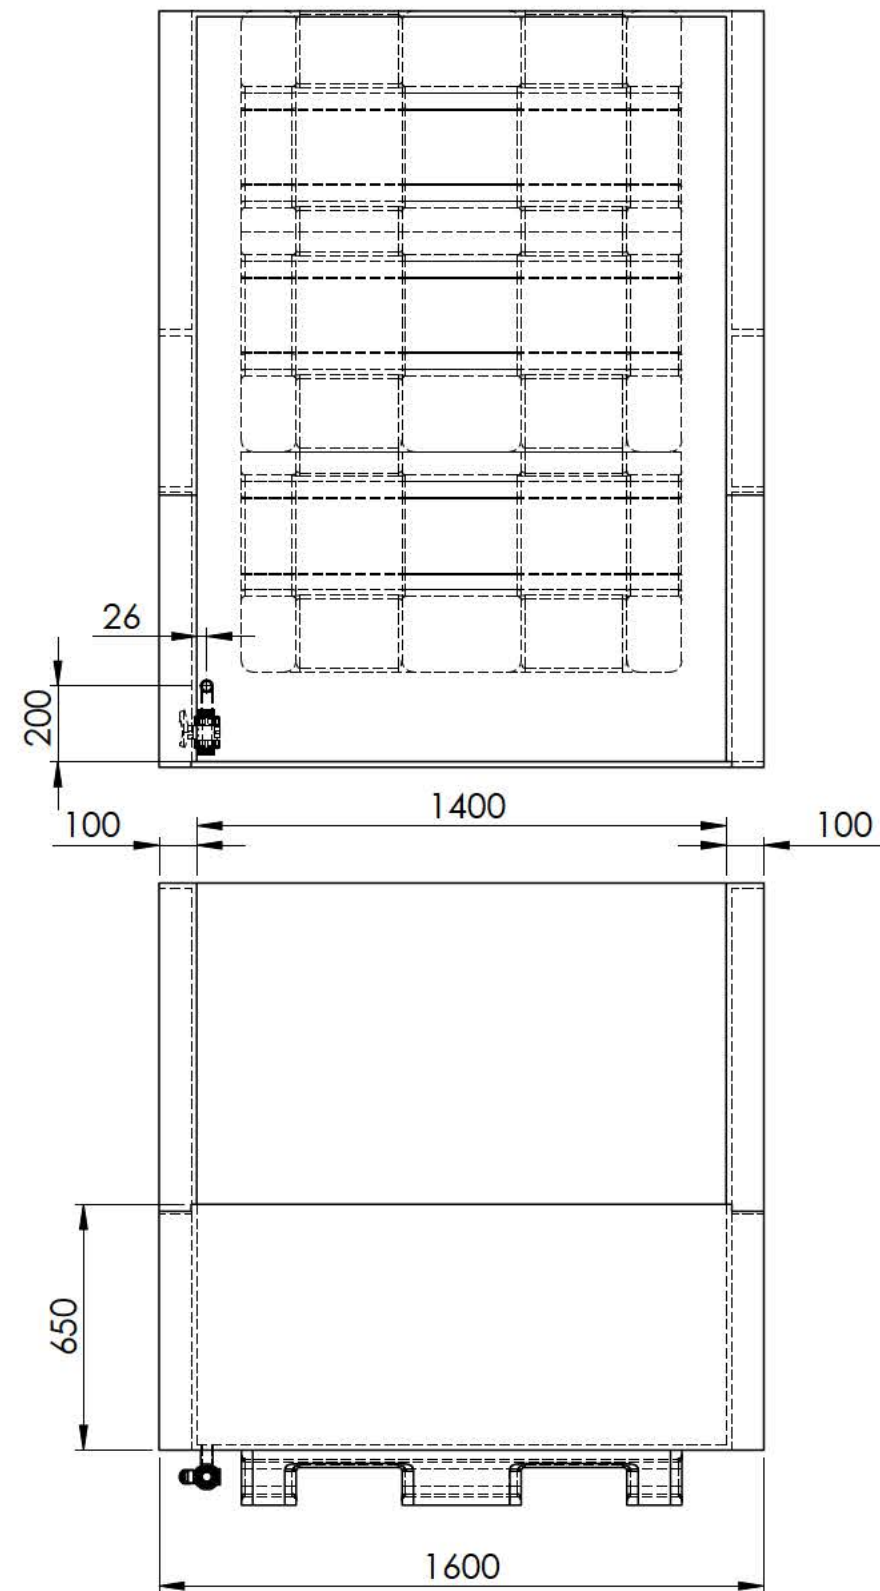



REV.	DATE	CHANGES DESCRIPTION	APP.	CAD DRAWING NO MANUAL REVISIONS REQUIRED		TOLERANCE +/- 5mm	QTY: 3	MAT: BLK HDPE	REMOVE ALL SHARP EDGES	PROJECT 3x 1650L IBC BUNDS			
						SHEET: 3 of 3		SCALE: 1:20		TITLE DETAILED VIEWS 2			
						DESIGNER: JH		CHECKED: JC					
						DO NOT SCALE		DRAWN BY: JH	PRINT DATE: 30/06/2015				
				THE INFORMATION CONTAINED IN THIS DRAWING IS THE SOLE PROPERTY OF FUSION PLASTICS PTY LTD, IS CONFIDENTIAL, MAY ONLY BE USED FOR THE PURPOSE ISSUED AND NOT BE DIVULGED TO THIRD PARTIES, COPIED OR REPRODUCED IN ANY WAY. ALL INTELLECTUAL PROPERTY RIGHTS PERTAINING TO THIS DRAWING BELONG TO FUSION PLASTICS PTY LTD.		Perth 08 9494 1004		info@fusionaus.com		CLIENT			
						Brisbane 07 3216 6580	fusionaus.com		J & P RICHARDSON				
B	30/06/2015	INCREASED WIDTH				Melbourne 03 8601 1192			DWG	73XXX-003	REV	B	
A	20/03/2015	SUPPLIED FOR APPROVAL				Sydney 02 9258 1987			ALL DIMENSIONS IN MILLIMETRES (mm)				
						Plastic Fabrication + Piping Systems + Plastic Tanks + Project Management + Equipment + Installation						JOB # PWXXXX	

## 2.2 FLOWMETER



Level



Pressure



Flow



Temperature

Liquid  
Analysis

Registration

Systems  
Components

Services




Solutions

## Technical Information

# Proline Promag W 400

Electromagnetic flow measuring system

The specialist for all water and wastewater applications

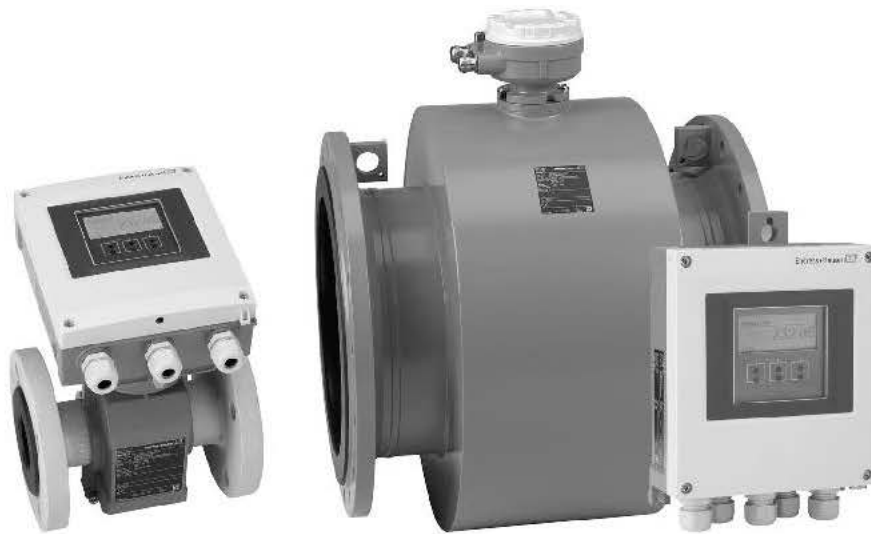

### Application

- Accurate bidirectional measurement of liquids with a minimum conductivity of  $\geq 5 \mu\text{S}/\text{cm}$  in water/wastewater applications.
- The electromagnetic measuring principle is unaffected by pressure and temperature. Additionally the flow profile has a minimal effect on the measurement results.

#### Device properties

- Nominal diameter: DN 25 to 2000 (1 to 78")
- Liner (HG, PU) with worldwide drinking water approvals: KTW, WRAS, NSF, ACS
- Process pressure: max. 40 bar (580 psi)
- Durable polycarbonate transmitter housing
- Graphical local display with operation from the outside (Touch Control)
- Up to 3 outputs and 1 input including 4-20 mA HART communication

### Your benefits

The specialist for very demanding water and wastewater applications

#### Sizing – correct product selection

*Applicator* – the reliable, easy-to-use tool for selecting and sizing measuring devices for every application

#### Installation – simple and efficient

- Compact design
- Certified corrosion protection (EN ISO 12944) needed for submerged or direct burial installations
- Compact and remote version perfectly suited to meet the requirements of the water/wastewater industry

#### Commissioning – reliable and intuitive

- Guided parameterization – "Make-it-run" wizards
- Integrated web server for fast commissioning

#### Operation – increased measurement availability

- Simultaneous measurement: volume flow and conductivity
- Immune to process influences
- Diagnostics; automatic data restore by HistoROM

Cost-effective life cycle management by W@M

## Table of contents







<b>Document information</b>	<b>3</b>	<b>Process</b>	<b>27</b>
Symbols used	3	Medium temperature range	27
<b>Function and system design</b>	<b>4</b>	Conductivity	27
Measuring principle	4	Pressure-temperature ratings	27
Measuring system	5	Pressure tightness	29
<b>Input</b>	<b>5</b>	Flow limit	29
Measured variable	5	Pressure loss	30
Measuring range	6	System pressure	30
Operable flow range	8	Vibrations	30
Input signal	8	<b>Mechanical construction</b>	<b>31</b>
<b>Output</b>	<b>8</b>	Design, dimensions	31
Output signal	8	Weight	41
Signal on alarm	9	Measuring tube specification	46
Low flow cut off	10	Materials	46
Galvanic isolation	10	Fitted electrodes	48
Protocol-specific data	10	Process connections	48
<b>Power supply</b>	<b>11</b>	Surface roughness	48
Terminal assignment	11	<b>Operability</b>	<b>49</b>
Supply voltage	12	Operating concept	49
Power consumption	12	Local operation	49
Current consumption	12	Remote operation	50
Power supply failure	12	<b>Certificates and approvals</b>	<b>50</b>
Electrical connection	13	CE mark	50
Potential equalization	15	C-Tick symbol	51
Terminals	17	Ex approval	51
Cable entries	17	Drinking water approval	51
Cable specification	18	Other standards and guidelines	51
<b>Performance characteristics</b>	<b>19</b>	<b>Ordering information</b>	<b>51</b>
Reference operating conditions	19	<b>Application packages</b>	<b>52</b>
Maximum measured error	19	Cleaning	52
Repeatability	21	Diagnostics functions	52
Influence of ambient temperature	21	<b>Accessories</b>	<b>52</b>
<b>Installation</b>	<b>21</b>	Device-specific accessories	52
Mounting location	21	Communication-specific accessories	53
Orientation	22	Service-specific accessories	53
Inlet and outlet runs	23	System components	54
Adapters	23	<b>Documentation</b>	<b>54</b>
Length of connecting cable	24	Standard documentation	54
Installing the wall-mount housing	25	Supplementary device-dependent documentation	54
Special mounting instructions	25	<b>Registered trademarks</b>	<b>54</b>
<b>Environment</b>	<b>26</b>		
Ambient temperature range	26		
Storage temperature	26		
Atmosphere	26		
Degree of protection	26		
Shock resistance	26		
Vibration resistance	26		
Mechanical load	26		
Electromagnetic compatibility (EMC)	26		










## Document information

### Symbols used


### Electrical symbols



Symbol	Meaning
 A0011197	<b>Direct current</b> A terminal to which DC voltage is applied or through which direct current flows.
 A0011198	<b>Alternating current</b> A terminal to which alternating voltage is applied or through which alternating current flows.
 A0017381	<b>Direct current and alternating current</b> <ul style="list-style-type: none"> <li>■ A terminal to which alternating voltage or DC voltage is applied.</li> <li>■ A terminal through which alternating current or direct current flows.</li> </ul>
 A0011200	<b>Ground connection</b> A grounded terminal which, as far as the operator is concerned, is grounded via a grounding system.
 A0011199	<b>Protective ground connection</b> A terminal which must be connected to ground prior to establishing any other connections.
 A0011201	<b>Equipotential connection</b> A connection that has to be connected to the plant grounding system: This may be a potential equalization line or a star grounding system depending on national or company codes of practice.
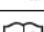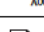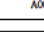
### Symbols for certain types of information

Symbol	Meaning
 A0011182	<b>Allowed</b> Indicates procedures, processes or actions that are allowed.
 A0011183	<b>Preferred</b> Indicates procedures, processes or actions that are preferred.
 A0011184	<b>Forbidden</b> Indicates procedures, processes or actions that are forbidden.
 A0011193	<b>Tip</b> Indicates additional information.
 A0011194	<b>Reference to documentation</b> Refers to the corresponding device documentation.
 A0011195	<b>Reference to page</b> Refers to the corresponding page number.
 A0011196	<b>Reference to graphic</b> Refers to the corresponding graphic number and page number.

### Symbols in graphics

Symbol	Meaning
<b>1, 2, 3,...</b>	Item numbers
<b>1., 2., 3. ...</b>	Series of steps
<b>A, B, C, ...</b>	Views
<b>A-A, B-B, C-C, ...</b>	Sections
 A0013441	Flow direction


Symbol	Meaning
 A0011187	<b>Hazardous area</b> Indicates a hazardous area.
 A0011188	<b>Safe area (non-hazardous area)</b> Indicates a non-hazardous area.

## Function and system design

### Measuring principle

Following *Faraday's law of magnetic induction*, a voltage is induced in a conductor moving through a magnetic field.

In the electromagnetic measuring principle, the flowing medium is the moving conductor. The voltage induced is proportional to the flow velocity and is supplied to the amplifier by means of two measuring electrodes. The flow volume is calculated via the pipe cross-sectional area. The DC magnetic field is created through a switched direct current of alternating polarity.

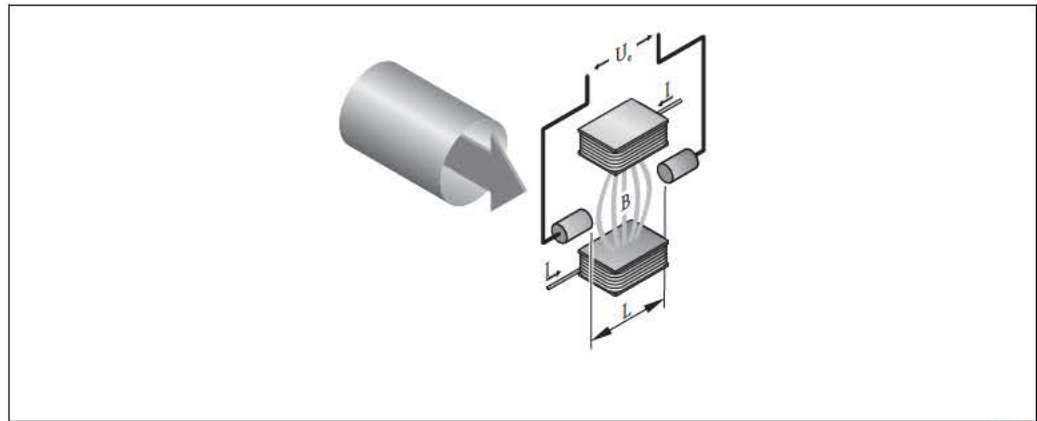

A0017035

$$U_e = B \cdot L \cdot v ; Q = A \cdot v$$

$U_e$  Induced voltage

$B$  Magnetic induction (magnetic field)

$L$  Electrode spacing

$v$  Flow velocity

$Q$  Volume flow

$A$  Piping cross-section


$I$  Current

**Measuring system**

The device consists of a transmitter and a sensor.

Two device versions are available:

- Compact version – the transmitter and sensor form a mechanical unit.
- Remote version – the transmitter and sensor are mounted separately from one another.

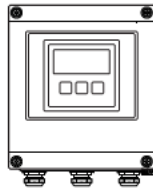**Transmitter****Promag 400**

Device versions and materials:

- Compact housing: polycarbonate plastic
- Wall-mount housing: polycarbonate plastic


Configuration:

- External operation via four-line, illuminated local display with touch control and guided menus ("Make-it-run" wizards) for applications
- Via operating tools (e.g. FieldCare)
- Via Web browser (e.g. Microsoft Internet Explorer)

A0017117


**Sensor****Promag W**

*Fixed flange: DN 25 to 300 (1 to 12")*

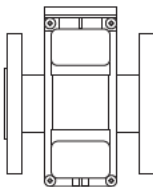

A0017040

*Fixed flange: DN 350 to 2000 (14 to 78")*

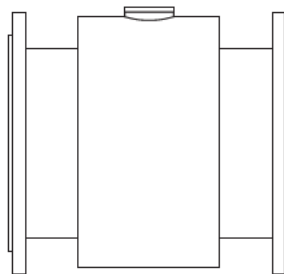

A0017041

Nominal diameter range: DN 25 to 2000 (1 to 78")

Materials:

- Sensor housing: aluminum coated AlSi10Mg, carbon steel with protective varnish
- Sensor connection housing: aluminum coated AlSi10Mg, polycarbonate
- Measuring tube: stainless steel 1.4301/304, 1.4306/304L; for flanges made of carbon steel with Al/Zn protective coating or protective varnish
- Liner: hard rubber, polyurethane
- Seals: as per DIN EN 1514-1
- Electrodes: 1.4435/304L, Alloy C-22, tantalum
- Ground disks: 1.4435/316L, Alloy C-22, tantalum

**Input****Measured variable****Direct measured variables**

- Volume flow (proportional to induced voltage)
- Electrical conductivity

**Calculated measured variables**

Mass flow

**Measuring range**Typically  $v = 0.01$  to  $10 \text{ m/s}$  ( $0.03$  to  $33 \text{ ft/s}$ ) with the specified accuracy*Flow characteristic values in SI units*

Nominal diameter		Recommended flow min./max. full scale value ( $v \sim 0.3/10 \text{ m/s}$ )	Factory settings		
			Full scale value current output ( $v \sim 2.5 \text{ m/s}$ )	Pulse value ( $\sim 2 \text{ pulse/s}$ )	Low flow cut off ( $v \sim 0.04 \text{ m/s}$ )
[mm]	[in]	[m <sup>3</sup> /h]	[m <sup>3</sup> /h]	[m <sup>3</sup> ]	[m <sup>3</sup> /h]
25	1	9 to 300 dm <sup>3</sup> /min	75 dm <sup>3</sup> /min	0.5 dm <sup>3</sup>	1 dm <sup>3</sup> /min
32	–	15 to 500 dm <sup>3</sup> /min	125 dm <sup>3</sup> /min	1 dm <sup>3</sup>	2 dm <sup>3</sup> /min
40	1 ½	25 to 700 dm <sup>3</sup> /min	200 dm <sup>3</sup> /min	1.5 dm <sup>3</sup>	3 dm <sup>3</sup> /min
50	2	35 to 1 100 dm <sup>3</sup> /min	300 dm <sup>3</sup> /min	2.5 dm <sup>3</sup>	5 dm <sup>3</sup> /min
65	–	60 to 2 000 dm <sup>3</sup> /min	500 dm <sup>3</sup> /min	5 dm <sup>3</sup>	8 dm <sup>3</sup> /min
80	3	90 to 3 000 dm <sup>3</sup> /min	750 dm <sup>3</sup> /min	5 dm <sup>3</sup>	12 dm <sup>3</sup> /min
100	4	145 to 4 700 dm <sup>3</sup> /min	1 200 dm <sup>3</sup> /min	10 dm <sup>3</sup>	20 dm <sup>3</sup> /min
125	–	220 to 7 500 dm <sup>3</sup> /min	1 850 dm <sup>3</sup> /min	15 dm <sup>3</sup>	30 dm <sup>3</sup> /min
150	6	20 to 600	150	0.025	2.5
200	8	35 to 1 100	300	0.05	5
250	10	55 to 1 700	500	0.05	7.5
300	12	80 to 2 400	750	0.1	10
350	14	110 to 3 300	1 000	0.1	15
375	15	140 to 4 200	1 200	0.15	20
400	16	140 to 4 200	1 200	0.15	20
450	18	180 to 5 400	1 500	0.25	25
500	20	220 to 6 600	2 000	0.25	30
600	24	310 to 9 600	2 500	0.3	40
700	28	420 to 13 500	3 500	0.5	50
750	30	480 to 15 000	4 000	0.5	60
800	32	550 to 18 000	4 500	0.75	75
900	36	690 to 22 500	6 000	0.75	100
1 000	40	850 to 28 000	7 000	1	125
–	42	950 to 30 000	8 000	1	125
1 200	48	1 250 to 40 000	10 000	1.5	150
–	54	1 550 to 50 000	13 000	1.5	200
1 400	–	1 700 to 55 000	14 000	2	225
–	60	1 950 to 60 000	16 000	2	250
1 600	–	2 200 to 70 000	18 000	2.5	300
–	66	2 500 to 80 000	20 500	2.5	325
1 800	72	2 800 to 90 000	23 000	3	350
–	78	3 300 to 100 000	28 500	3.5	450
2 000	–	3 400 to 110 000	28 500	3.5	450

*Flow characteristic values in US units*

Nominal diameter		Recommended flow min./max. full scale value (v ~ 0.3/10 m/s)	Factory settings		
			Full scale value current output (v ~ 2.5 m/s)	Pulse value (~ 2 pulse/s)	Low flow cut off (v ~ 0.04 m/s)
[in]	[mm]	[gal/min]	[gal/min]	[gal]	[gal/min]
1	25	2.5 to 80	18	0.2	0.25
–	32	4 to 130	30	0.2	0.5
1 ½	40	7 to 190	50	0.5	0.75
2	50	10 to 300	75	0.5	1.25
–	65	16 to 500	130	1	2
3	80	24 to 800	200	2	2.5
4	100	40 to 1 250	300	2	4
–	125	60 to 1 950	450	5	7
6	150	90 to 2 650	600	5	12
8	200	155 to 4 850	1 200	10	15
10	250	250 to 7 500	1 500	15	30
12	300	350 to 10 600	2 400	25	45
14	350	500 to 15 000	3 600	30	60
15	375	600 to 19 000	4 800	50	60
16	400	600 to 19 000	4 800	50	60
18	450	800 to 24 000	6 000	50	90
20	500	1 000 to 30 000	7 500	75	120
24	600	1 400 to 44 000	10 500	100	180
28	700	1 900 to 60 000	13 500	125	210
30	750	2 150 to 67 000	16 500	150	270
32	800	2 450 to 80 000	19 500	200	300
36	900	3 100 to 100 000	24 000	225	360
40	1 000	3 800 to 125 000	30 000	250	480
42	–	4 200 to 135 000	33 000	250	600
48	1 200	5 500 to 175 000	42 000	400	600
54	–	9 to 300 Mgal/day	75 Mgal/day	0.0005 Mgal	1.3 Mgal/day
–	1 400	10 to 340 Mgal/day	85 Mgal/day	0.0005 Mgal	1.3 Mgal/day
60	–	12 to 380 Mgal/day	95 Mgal/day	0.0005 Mgal	1.3 Mgal/day
–	1 600	13 to 450 Mgal/day	110 Mgal/day	0.0008 Mgal	1.7 Mgal/day
66	–	14 to 500 Mgal/day	120 Mgal/day	0.0008 Mgal	2.2 Mgal/day
72	1 800	16 to 570 Mgal/day	140 Mgal/day	0.0008 Mgal	2.6 Mgal/day
78	–	18 to 650 Mgal/day	175 Mgal/day	0.0010 Mgal	3.0 Mgal/day
–	2 000	20 to 700 Mgal/day	175 Mgal/day	0.0010 Mgal	2.9 Mgal/day



To calculate the measuring range, use the *Applicator* sizing tool (→ 53)

**Recommended measuring range**

"Flow limit" section (→ 29)

**Operable flow range** Over 1000 : 1

## Input signal

### Status input

<b>Maximum input values</b>	<ul style="list-style-type: none"> <li>■ DC 30 V</li> <li>■ 6 mA</li> </ul>
<b>Response time</b>	Adjustable: 5 to 200 ms
<b>Input signal level</b>	<ul style="list-style-type: none"> <li>■ Low signal: DC -3 to +5 V</li> <li>■ High signal: DC 12 to 30 V</li> </ul>
<b>Assignable functions</b>	<ul style="list-style-type: none"> <li>■ Off</li> <li>■ Reset totalizers 1-3 separately</li> <li>■ Reset all totalizers</li> <li>■ Flow override</li> </ul>

## Output

### Output signal

#### Current output

<b>Current output</b>	Can be set as: <ul style="list-style-type: none"> <li>■ 4-20 mA HART (active)</li> <li>■ 0-20 mA (active)</li> </ul>
<b>Maximum output values</b>	<ul style="list-style-type: none"> <li>■ DC 24 V (when idle)</li> <li>■ 22.5 mA</li> </ul>
<b>Load</b>	0 to 700 $\Omega$
<b>Resolution</b>	0.5 $\mu$ A
<b>Damping</b>	Adjustable: 0 to 999 s
<b>Assignable measured variables</b>	<ul style="list-style-type: none"> <li>■ Volume flow</li> <li>■ Conductivity</li> <li>■ Mass flow</li> </ul>

#### Pulse/frequency/switch output

<b>Function</b>	<ul style="list-style-type: none"> <li>■ With the order code for "Output; Input", option <b>H</b>: output 2 can be set as a pulse or frequency output</li> <li>■ With the order code for "Output; Input", option <b>I</b>: output 2 and 3 can be set as a pulse, frequency or switch output</li> </ul>
<b>Version</b>	Passive, open collector
<b>Maximum input values</b>	<ul style="list-style-type: none"> <li>■ DC 30 V</li> <li>■ 250 mA</li> </ul>
<b>Voltage drop</b>	For 25 mA: $\leq$ DC 2 V
<b>Pulse output</b>	
<b>Pulse width</b>	Adjustable: 0.05 to 2000 ms
<b>Maximum pulse rate</b>	10 000 Impulse/s
<b>Pulse value</b>	Adjustable
<b>Assignable measured variables</b>	<ul style="list-style-type: none"> <li>■ Volume flow</li> <li>■ Mass flow</li> </ul>
<b>Frequency output</b>	
<b>Output frequency</b>	Adjustable: 0 to 10 000 Hz
<b>Damping</b>	Adjustable: 0 to 999 s
<b>Pulse/pause ratio</b>	1:1

<b>Assignable measured variables</b>	<ul style="list-style-type: none"> <li>■ Volume flow</li> <li>■ Conductivity</li> <li>■ Mass flow</li> </ul>
<b>Switch output</b>	
<b>Switching behavior</b>	Binary, conductive or non-conductive
<b>Switching delay</b>	Adjustable: 0 to 100 s
<b>Number of switching cycles</b>	Unlimited
<b>Assignable functions</b>	<ul style="list-style-type: none"> <li>■ Off</li> <li>■ On</li> <li>■ Diagnostic behavior</li> <li>■ Limit value: <ul style="list-style-type: none"> <li>– Volume flow</li> <li>– Conductivity</li> <li>– Mass flow</li> <li>– Totalizer 1-3</li> </ul> </li> <li>■ Flow direction monitoring</li> <li>■ Status <ul style="list-style-type: none"> <li>– Empty pipe detection</li> <li>– Low flow cut off</li> </ul> </li> </ul>

**Signal on alarm**

Depending on the interface, failure information is displayed as follows:

**Current output**

*4-20 mA*

<b>Failure mode</b>	Selectable (as per NAMUR recommendation NE 43): <ul style="list-style-type: none"> <li>■ Minimum alarm: 3.6 mA</li> <li>■ Maximum alarm: 22 mA</li> <li>■ Adjustable value: 3.59 to 22.5 mA</li> </ul>
---------------------	--

*0-20 mA*

<b>Failure mode</b>	Choose from: <ul style="list-style-type: none"> <li>■ Maximum alarm: 22 mA</li> <li>■ Adjustable value: 0 to 22.5 mA</li> </ul>
---------------------	---

**HART**

<b>Device diagnostics</b>	Device condition can be read out via HART Command 48
---------------------------	--

**Pulse/frequency/switch output**

<b>Pulse output</b>	
<b>Failure mode</b>	Choose from: <ul style="list-style-type: none"> <li>■ Actual value</li> <li>■ No pulses</li> </ul>
<b>Frequency output</b>	
<b>Failure mode</b>	Choose from: <ul style="list-style-type: none"> <li>■ Actual value</li> <li>■ Defined value: 0 to 12 500 Hz</li> <li>■ 0 Hz</li> </ul>
<b>Switch output</b>	
<b>Failure mode</b>	Choose from: <ul style="list-style-type: none"> <li>■ Current status</li> <li>■ Open</li> <li>■ Closed</li> </ul>

**Local display**

<b>Plain text display</b>	With information on cause and remedial measures
<b>Backlight</b>	Red backlighting indicates a device error.



Status signal as per NAMUR recommendation NE 107

**Operating tool**

- Via digital communication: HART protocol
- Via service interface

<b>Plain text display</b>	With information on cause and remedial measures
---------------------------	---



Additional information on remote operation (→ 50)

**Web browser**

<b>Plain text display</b>	With information on cause and remedial measures
---------------------------	---

**Low flow cut off**

The switch points for low flow cut off are user-selectable.

**Galvanic isolation**

The following connections are galvanically isolated from each other:

- Inputs
- Outputs
- Voltage supply

**Protocol-specific data****HART**

Manufacturer ID	0x11
Device type ID	0x47
HART protocol revision	6.0
Device description files (DTM, DD)	Information and files under: <a href="http://www.endress.com">www.endress.com</a>
HART load	Min. 250 Ω
Dynamic variables	<p>The measured variables can be freely assigned to the dynamic variables.</p> <p><b>Measured variables for PV (primary dynamic variable)</b></p> <ul style="list-style-type: none"> <li>■ Volume flow</li> <li>■ Conductivity</li> <li>■ Mass flow</li> </ul> <p><b>Measured variables for SV, TV, QV (secondary, tertiary and quaternary dynamic variable)</b></p> <ul style="list-style-type: none"> <li>■ Volume flow</li> <li>■ Conductivity</li> <li>■ Mass flow</li> <li>■ Totalizer 1</li> <li>■ Totalizer 2</li> <li>■ Totalizer 3</li> </ul>




## Power supply

### Terminal assignment

### Transmitter

*0-20 mA/4-20 mA HART connection version with additional outputs and inputs*

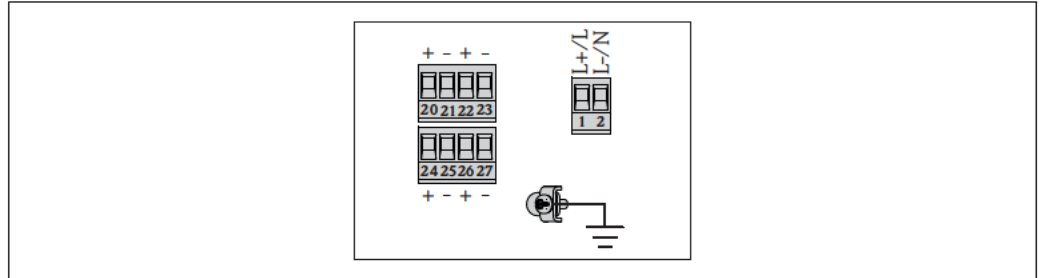


A0017112

### Supply voltage

Order code for "Power supply"	Terminal numbers	
	1 (L+/L)	2 (L-/N)
Option A	AC 100 to 230 V	
Option B	AC/DC 24 V	

### Signal transmission

Order code for "Output; input"	Terminal numbers							
	Output 1		Output 2		Output 3		Input 4	
	26 (+)	27 (-)	24 (+)	25 (-)	22 (+)	23 (-)	20 (+)	21 (-)
Option H	<ul style="list-style-type: none"> <li>4-20 mA HART (active)</li> <li>0-20 mA (active)</li> </ul>		Pulse/frequency output (passive)		switch output (passive)		-	
Option I	<ul style="list-style-type: none"> <li>4-20 mA HART (active)</li> <li>0-20 mA (active)</li> </ul>		Pulse/frequency/switch output (passive)		Pulse/frequency/switch output (passive)		Status input	

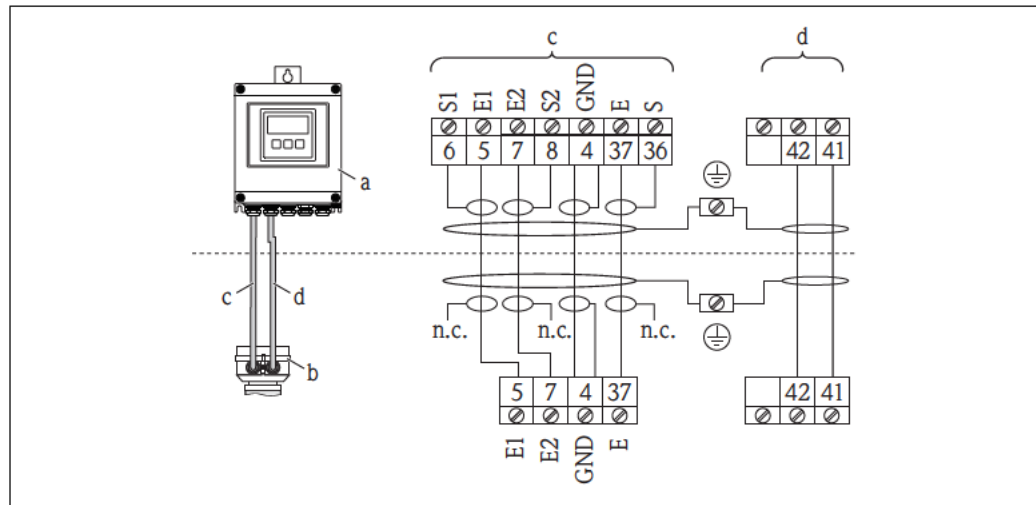**Remote version**

A0017275

**2 Connecting the remote version**

- a* Transmitter: main electronics module with terminals  
*b* Sensor: connection module  
*c* Electrode cable  
*d* Coil current cable  
*n.c.* Not connected, insulated cable shields

Terminal No. and cable colors: 6/5 = brown; 7/8 = white; 4 = green; 36/37 = yellow

**Supply voltage**

Order code for "Power supply"	Terminal voltage	Frequency range
Option A: AC 100 to 230 V	AC 85 to 260 V	47 to 63 Hz
Option B: AC/DC 24 V	AC/DC 18 to 30 V	44 to 66 Hz/-

**Power consumption***Transmitter*

Order code for "Power supply"	Maximum power consumption
Option A: AC 100 to 230 V	30 VA
Option B: AC/DC 24 V	30 VA/8 W

**Current consumption***Transmitter*


Order code for "Power supply"	Maximum current consumption	Maximum switch-on current
Option A: AC 100 to 230 V	145 mA	25 A (< 5 ms)
Option B: AC/DC 24 V	350 mA	27 A (< 5 ms)

**Power supply failure**

- Totalizers stop at the last value measured.
- Configuration is retained in the plug-in memory (HistoROM DAT).
- Error messages (incl. total operated hours) are stored.

## Electrical connection


## Connecting the transmitter

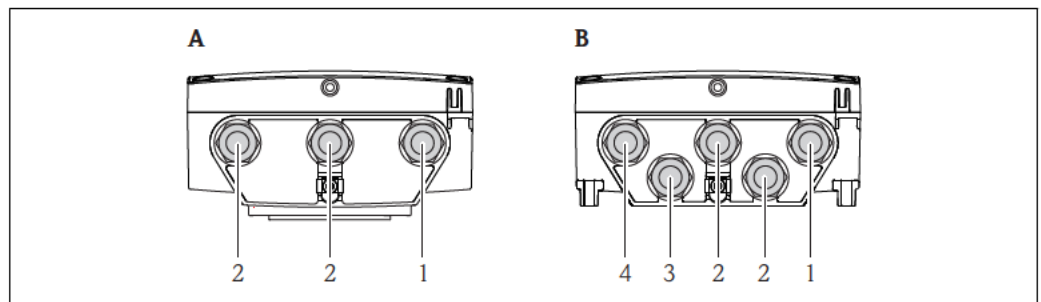

A0017113

- A* Compact version  
*B* Remote version  
*1* Cable entry for supply voltage  
*2* Cable entry for signal transmission  
*3* Cable entry for coil current cable  
*4* Cable entry for electrode cable

## Remote version connection

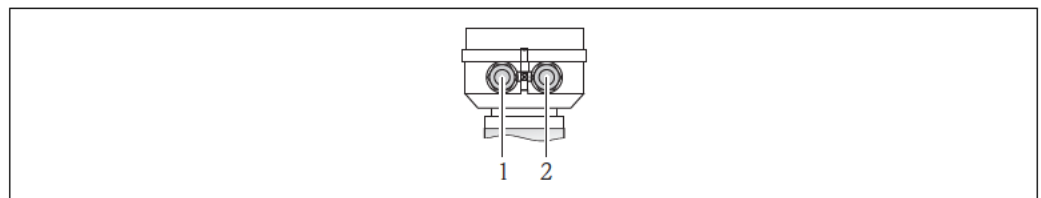


A0017267

- 1* Electrode cable  
*2* Coil current cable

- Fix the cable run or route it in an armored conduit.  
Cable movements can influence the measuring signal especially in the case of low fluid conductivities.
- Route the cable well clear of electrical machines and switching elements.
- Ensure potential equalization between sensor and transmitter (→ 15).


## Connection examples

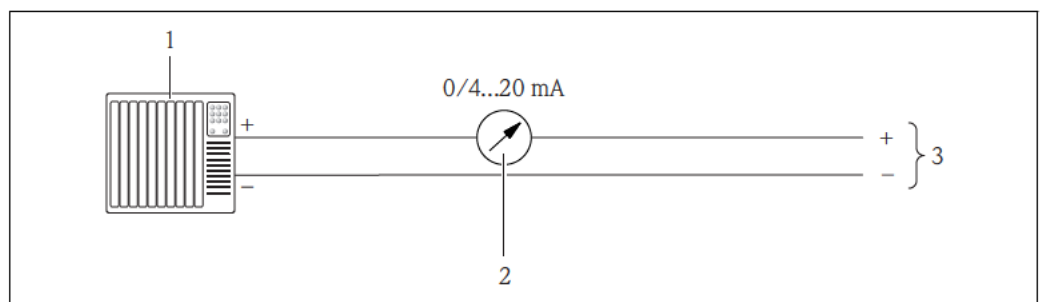

A0017162

- 3** Connection example for 0-20 mA current output (active) and 4-20 mA current output (active)


- 1* Automation system with current input (e.g. PLC)  
*2* Analog display unit: observe maximum load (→ 8)  
*3* Transmitter

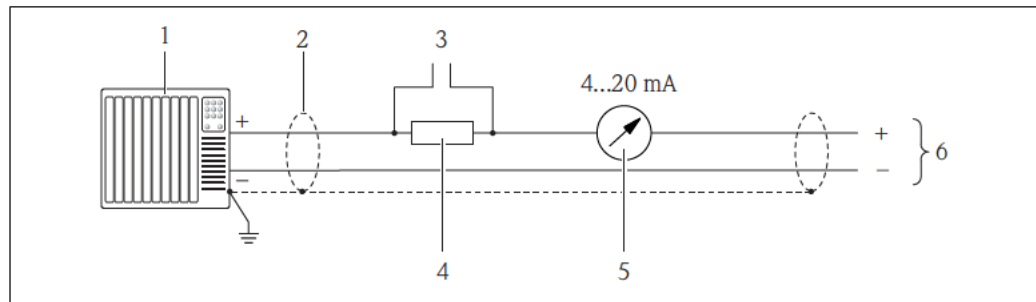

A0016800

**4** Connection example for 4-20 mA HART current output (active)


- 1 Automation system with current input (e.g. PLC)
- 2 Observe cable specification (→ 18)
- 3 Connection for HART operating devices (→ 50)
- 4 Resistor for HART communication ( $\geq 250 \Omega$ ): observe maximum load (→ 8)
- 5 Analog display unit: observe maximum load (→ 8)
- 6 Transmitter

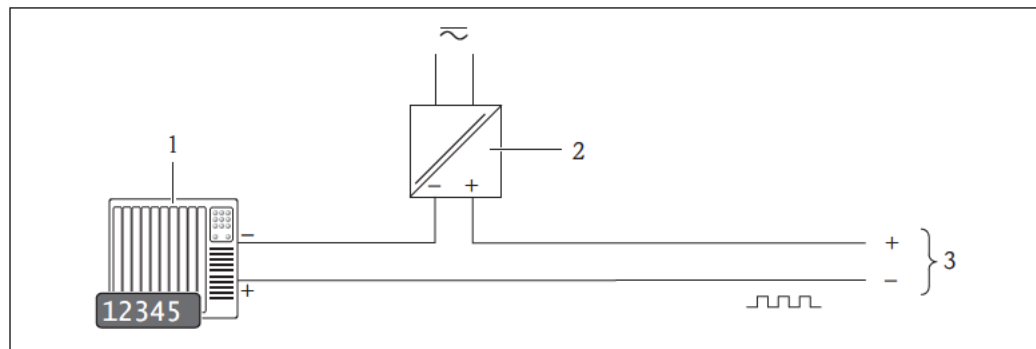

A0016801

**5** Connection example for pulse/frequency output (passive)


- 1 Automation system with pulse/frequency input (e.g. PLC)
- 2 Voltage supply
- 3 Transmitter: observe input values (→ 8)

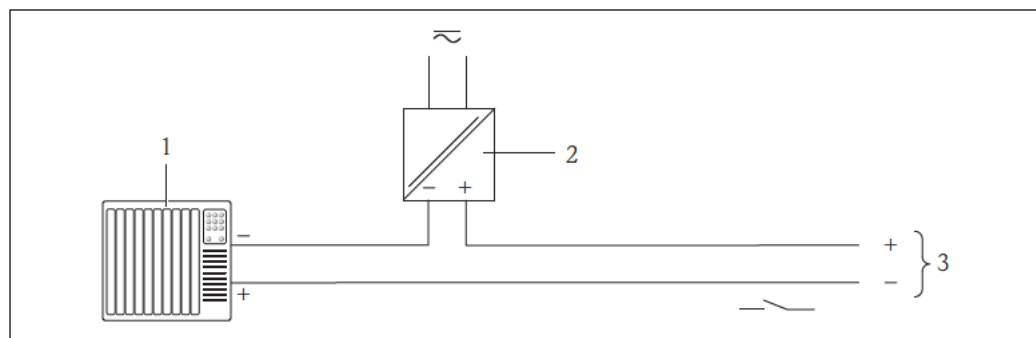

A0016802

**6** Connection example for switch output (passive)

- 1 Automation system with switch input (e.g. PLC)
- 2 Voltage supply
- 3 Transmitter: observe input values (→ 8)

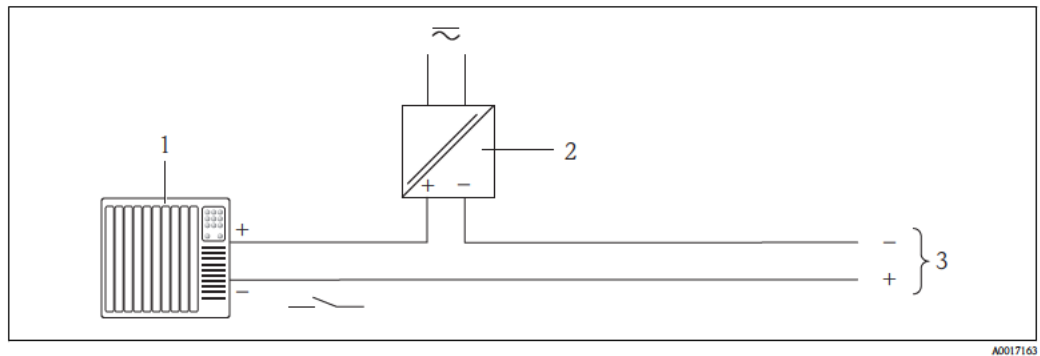

**7** Connection example for status input

- 1 Automation system with status output (e.g. PLC)  
 2 Voltage supply  
 3 Transmitter: observe input values (→ 8)

A0017163

## Potential equalization


### Requirements

Please consider the following to ensure correct measurement:

- Same electrical potential for the fluid and sensor
- Company-internal grounding concepts
- Pipe material and grounding

### Connection examples for standard situations

*Metal, grounded pipe*

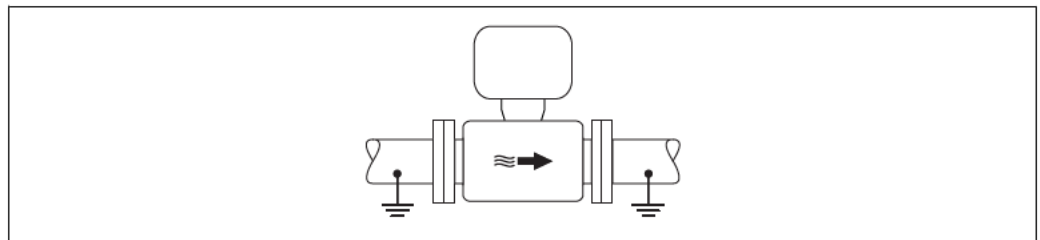

**8** Potential equalization via measuring tube


A0016315

### Connection example in special situations

*Unlined and ungrounded metal pipe*

This connection method also applies in situations where:

- The customary potential equalization is not used
- Equalizing currents are present

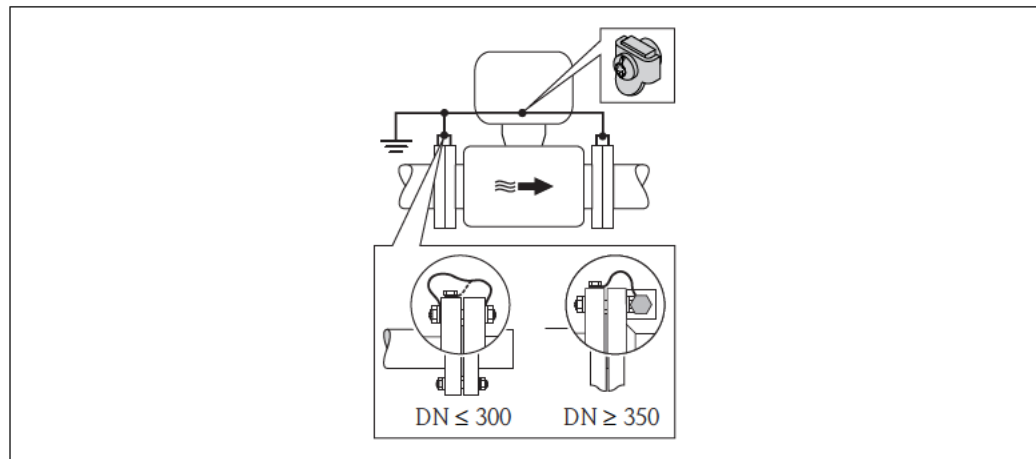

A0016317

9 Potential equalization via ground terminal and pipe flanges

Note the following when installing:

- Connect both sensor flanges to the pipe flange via a ground cable and ground them.
- Connect the connection housing of the transmitter or sensor to ground potential by means of the ground terminal provided for the purpose. To mount the ground cable:
  - If  $DN \leq 300$  (12"): Mount the ground cable directly on the conductive flange coating of the sensor with the flange screws.
  - If  $DN \geq 350$  (14"): Mount the ground cable directly on the metal transport bracket.

<b>Ground cable</b>	Copper wire, at least 6 mm <sup>2</sup> (0.0093 in <sup>2</sup> )
---------------------	---


For remote device versions, the ground terminal in the example always refers to the sensor and **not** to the transmitter.

The necessary ground cable can be ordered from Endress+Hauser (→ 52).

#### *Plastic pipe or pipe with insulating liner*

This connection method also applies in situations where:

- The customary potential equalization is not used
- Equalizing currents are present

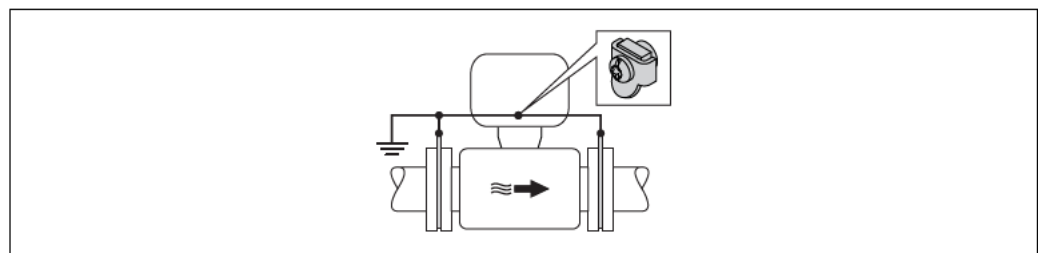

A0016318


10 Potential equalization via ground terminal and ground disks

Note the following when installing:

The ground disks must be connected to the ground terminal via the ground cable and be connected to ground potential.

<b>Ground cable</b>	Copper wire, at least 6 mm <sup>2</sup> (0.0093 in <sup>2</sup> )
---------------------	---


For remote device versions, the ground terminal in the example always refers to the sensor and **not** to the transmitter.

 The ground cable and ground disks can be ordered from Endress+Hauser (→ [52](#)).


#### Pipe with a cathodic protection unit

This connection method is only used if the following two conditions are met:

- Metal pipe without liner or pipe with electrically conductive liner
- Cathodic protection is integrated in the personal protection equipment

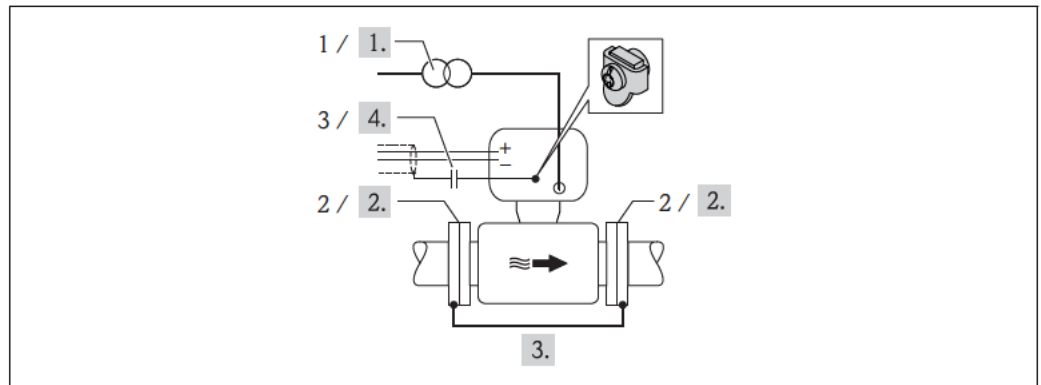


A0016319

 
 11 Potential equalization and cathodic protection

- 1 Isolation transformer power supply
- 2 Electrically isolated from the pipe
- 3 Capacitor

<b>Ground cable</b>	Copper wire, at least 6 mm <sup>2</sup> (0.0093 in <sup>2</sup> )
---------------------	---

1. Connect the measuring device to the power supply such that it is floating in relation to the protective ground.
2. Install the sensor in the pipe in a way that provides electrical insulation.
3. Connect the two flanges of the pipe to one another via a ground cable.
4. Guide the shield of the signal lines through a capacitor.

 For remote device versions, the ground terminal in the example always refers to the sensor and **not** to the transmitter.

 The necessary ground cable can be ordered from Endress+Hauser (→ [52](#)).

#### Terminals

##### Transmitter

- Supply voltage cable: plug-in screw terminals for wire cross-sections 0.5 to 2.5 mm<sup>2</sup> (20 to 14 AWG)
- Signal cable: plug-in screw terminals for wire cross-sections 0.5 to 2.5 mm<sup>2</sup> (20 to 14 AWG)
- Electrode cable: plug-in screw terminals for wire cross-sections 0.5 to 2.5 mm<sup>2</sup> (20 to 14 AWG)
- Coil current cable: screw terminals for wire cross-sections 0.5 to 2.5 mm<sup>2</sup> (20 to 14 AWG)


##### Sensor

Screw terminals for wire cross-sections 0.5 to 2.5 mm<sup>2</sup> (20 to 14 AWG)

#### Cable entries

##### Transmitter and sensor

- Cable gland:
  - For standard cable: M20 × 1.5 with cable Ø 6 to 12 mm (0.24 to 0.47 in)
  - For reinforced cable: M20 × 1.5 with cable Ø 9.5 to 16 mm (0.37 to 0.63 in)
- Thread for cable entry:
  - NPT ½"
  - G ½"
  - M20

 If metal cable entries are used, use a grounding plate.

**Cable specification****Permitted temperature range**

- $-40\text{ °C}$  ( $-40\text{ °F}$ )... $\geq 80\text{ °C}$  ( $176\text{ °F}$ )
- Minimum requirement: cable temperature range  $\geq$  ambient temperature + 20 K

**Power supply cable**

Standard installation cable is sufficient.

**Signal cable***Current output*

- For 0-20 mA and 4-20 mA: standard installation cable is sufficient.
- For 4-20 mA HART: Shielded cable recommended. Observe grounding concept of the plant.

*Pulse/frequency/switch output*

Standard installation cable is sufficient.

*Status input*

Standard installation cable is sufficient.


**Connecting cable for remote version***Electrode cable*

<b>Standard cable</b>	$3 \times 0.38\text{ mm}^2$ (20 AWG) with common, braided copper shield ( $\varnothing \sim 7\text{ mm}$ (0.28")) and individually shielded cores
<b>Cable for empty pipe detection (EPD)</b>	$4 \times 0.38\text{ mm}^2$ (20 AWG) with common, braided copper shield ( $\varnothing \sim 7\text{ mm}$ (0.28")) and individually shielded cores
<b>Conductor resistance</b>	$\leq 50\text{ }\Omega/\text{km}$ (0.015 $\Omega/\text{ft}$ )
<b>Capacitance: core/shield</b>	$\leq 420\text{ pF/m}$ (128 pF/ft)
<b>Operating temperature</b>	$-20\text{ to }+80\text{ °C}$ ( $-68\text{ to }+176\text{ °F}$ )

*Coil current cable*

<b>Standard cable</b>	$2 \times 0.75\text{ mm}^2$ (18 AWG) with common, braided copper shield ( $\varnothing \sim 7\text{ mm}$ (0.28")) and individually shielded cores
<b>Conductor resistance</b>	$\leq 37\text{ }\Omega/\text{km}$ (0.011 $\Omega/\text{ft}$ )
<b>Capacitance: core/core, shield grounded</b>	$\leq 120\text{ pF/m}$ (37 pF/ft)
<b>Operating temperature</b>	$-20\text{ to }+80\text{ °C}$ ( $-68\text{ to }+176\text{ °F}$ )
<b>Test voltage for cable insulation</b>	$\leq \text{AC } 1433\text{ V r.m.s. } 50/60\text{ Hz}$ or $\geq \text{DC } 2026\text{ V}$



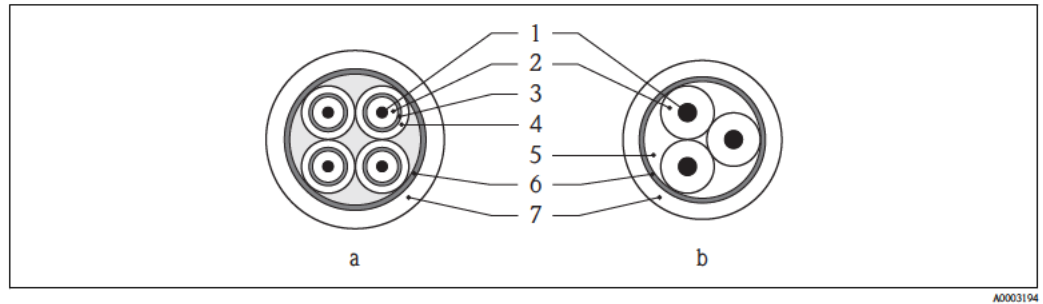

**12** Cable cross-section

- a* Electrode cable  
*b* Coil current cable  
 1 Core  
 2 Core insulation  
 3 Core shield  
 4 Core jacket  
 5 Core reinforcement  
 6 Cable shield  
 7 Outer jacket



A connecting cable can be ordered from Endress+Hauser for IP68:

- Pre-terminated cables that are already connected to the sensor.
- Pre-terminated cables, where the cables are connected by the customer onsite (incl. tools for sealing the connection compartment)

#### Reinforced connecting cable

Use in the following situations:

- When laying the cable directly in the ground
- Where there is a risk of damage from rodents
- If using the device below IP68 degree of protection



The reinforced connecting cable with an additional, reinforcing metal braid can be ordered from Endress+Hauser (→ 52).

#### Operation in zones of severe electrical interference

The measuring system meets the general safety requirements (→ 51) and EMC specifications (→ 26).

Grounding is by means of the ground terminal provided for the purpose inside the connection housing. The stripped and twisted lengths of cable shield to the ground terminal must be as short as possible.

## Performance characteristics

### Reference operating conditions

#### To DIN EN 29104

- Fluid temperature:  $+28 \pm 2 \text{ °C}$  ( $+82 \pm 4 \text{ °F}$ )
- Ambient temperature range:  $+22 \pm 2 \text{ °C}$  ( $+72 \pm 4 \text{ °F}$ )
- Warm-up period: 30 min

#### Installation

- Inlet run  $> 10 \times \text{DN}$
- Outlet run  $> 5 \times \text{DN}$
- Sensor and transmitter grounded.
- The sensor is centered in the pipe.



To calculate the measuring range, use the *Applicator* sizing tool (→ 53)

### Maximum measured error

#### Accuracy of outputs

o.r. = of reading; o.f.s. = of full scale value

The outputs have the following base accuracy specifications.

*Current output*

<b>Accuracy</b>	Max. $\pm 0.05$ % o.f.s. or $\pm 5$ $\mu$ A
-----------------	---

*Pulse/frequency output*

<b>Accuracy</b>	Max. $\pm 50$ ppm o.r.
-----------------	------------------------

**Error limits under reference operating conditions**


o.r. = of reading

*Pulse output*

- $\pm 0.5$  % o.r.  $\pm 1$  mm/s (0.04 in/s)
- Optional:  $\pm 0.2$  % o.r.  $\pm 2$  mm/s (0.08 in/s)




Fluctuations in the supply voltage do not have any effect within the specified range.

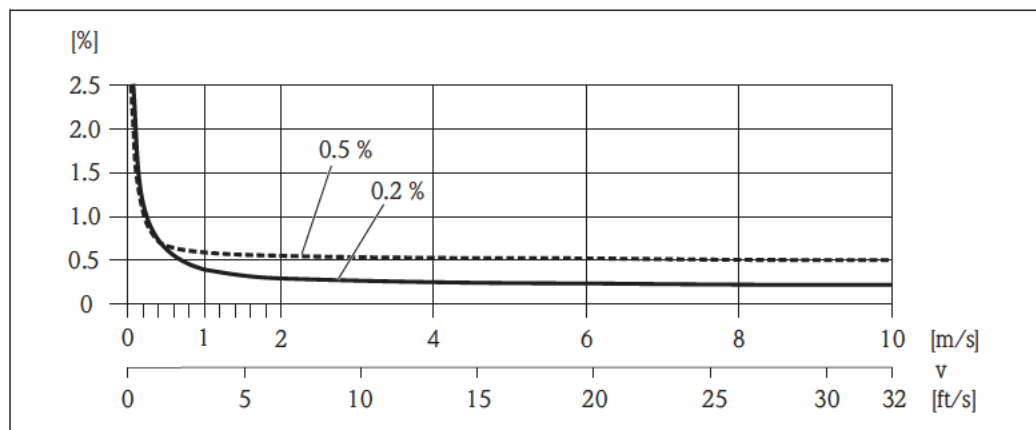

A0005531

13 Maximum measured error in % o.r.

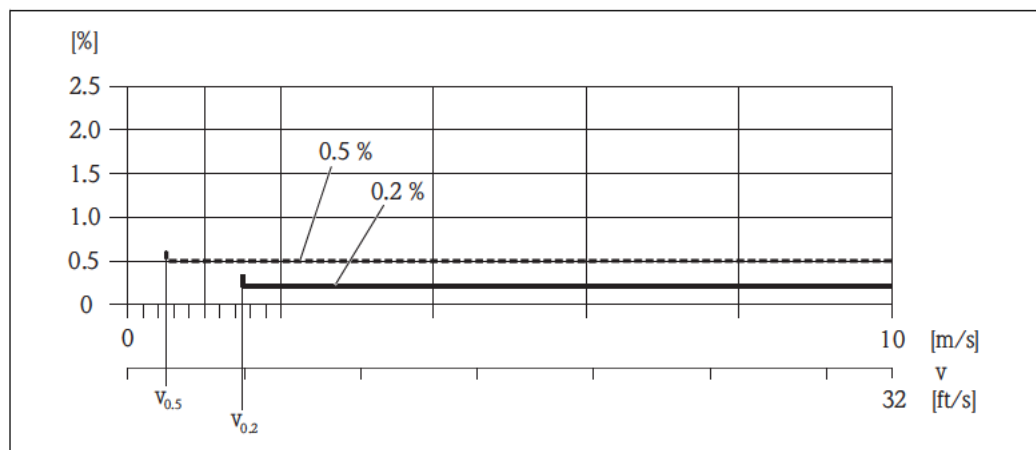

A0017051

14 Flat Spec in % o.r.

*Flat Spec flow values 0.5 %*

Nominal diameter		$v_{0.5}$	
[mm]	[in]	[m/s]	[ft/s]
25 to 600	1 to 24	0.5	1.64

*Flat Spec flow values 0.2 %*

Nominal diameter		$v_{0.2}$	
[mm]	[in]	[m/s]	[ft/s]
25 to 600	1 to 24	1.5	4.92

**Repeatability**

o.r. = of reading

max.  $\pm 0.1\%$  o.r.  $\pm 0.5$  mm/s (0.02 in/s)

**Influence of ambient temperature**

o.r. = of reading; o.f.s. = of full scale value

**Current output**

Temperature coefficient	Typically $\pm 50$ ppm/ $^{\circ}\text{C}$ o.r. or $\pm 1$ $\mu\text{A}/^{\circ}\text{C}$
-------------------------	---

**Pulse/frequency output**


Temperature coefficient	Max. $\pm 50$ ppm/ $^{\circ}\text{C}$
-------------------------	---------------------------------------

## Installation

No special measures such as supports are necessary. External forces are absorbed by the construction of the device.

**Mounting location**

Preferably install the sensor in an ascending pipe, and ensure a sufficient distance to the next pipe elbow:  $h = \geq 2 \times \text{DN}$

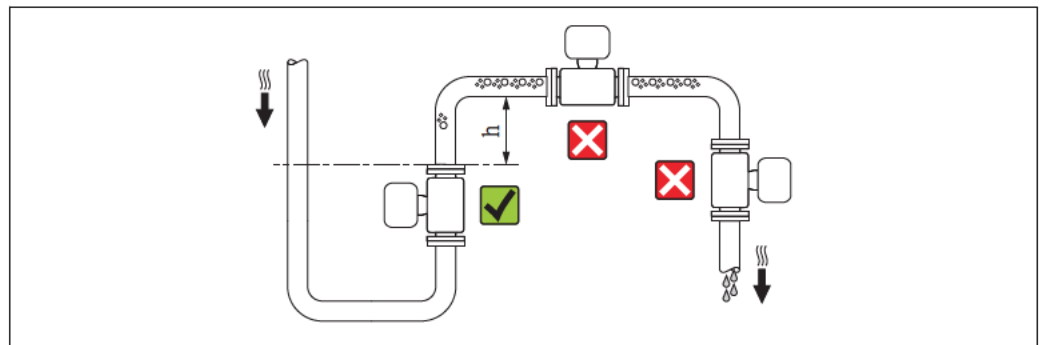



A0017061


To prevent measuring errors arising from accumulation of gas bubbles in the measuring tube, avoid the following mounting locations in the pipe:

- Highest point of a pipeline.
- Directly upstream of a free pipe outlet in a down pipe.


**Installation in down pipes**

Install a siphon or a vent valve downstream of the sensor in down pipes whose length  $h \geq 5$  m (16.4 ft). This precaution is to avoid low pressure and the consequent risk of damage to the measuring tube. This measure also prevents the system losing prime, which could cause air pockets.

 For information on the liner's resistance to partial vacuum ( $\rightarrow$   29)

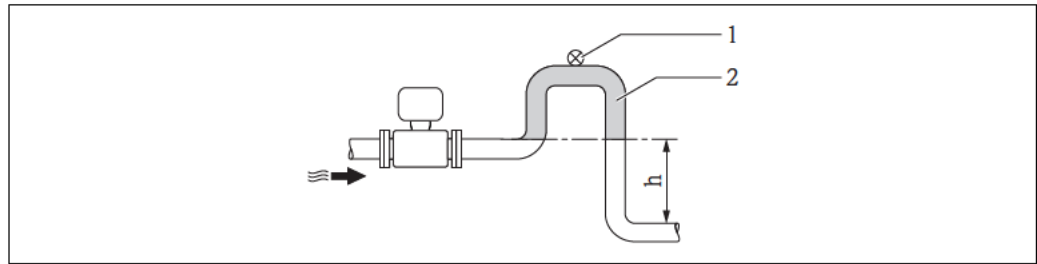

A0017064

 
 15 Installation in a down pipe

- 1 Vent valve
- 2 Pipe siphon
- h Length of down pipe

### Installation in partially filled pipes

A partially filled pipe with a gradient necessitates a drain-type configuration. The empty pipe detection (EPD) function offers additional protection by detecting empty or partially filled pipes.


- Do not install the sensor at the lowest point in the drain: risk of solids accumulating.
- It is advisable to install a cleaning valve.

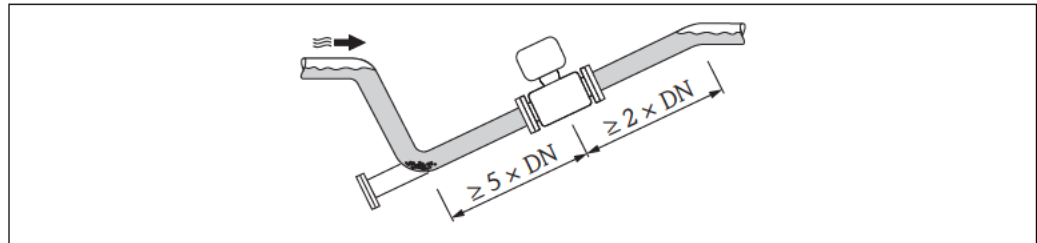

A0017063

### For very heavy sensors

If the nominal diameter  $DN \geq 350$  (14 in), mount the sensor on a foundation of adequate load-bearing strength. Do not support the weight of the sensor on the metal casing as this could damage the metal casing and the internal magnetic coils.

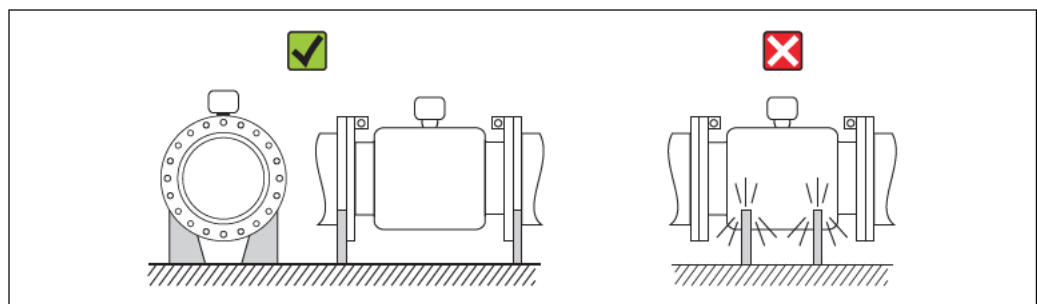

A0016276

### Orientation

The direction of the arrow on the sensor nameplate helps you to install the sensor according to the flow direction (direction of medium flow through the piping).


An optimum orientation position helps avoid gas and air accumulations and deposits in the measuring tube.

The measuring device also offers the empty pipe detection function to detect:

- Partially empty measuring pipes
- Outgassing fluids
- Applications with variable process pressures

### Vertical

This is the optimum orientation for self-emptying piping systems and for use in conjunction with empty pipe detection.

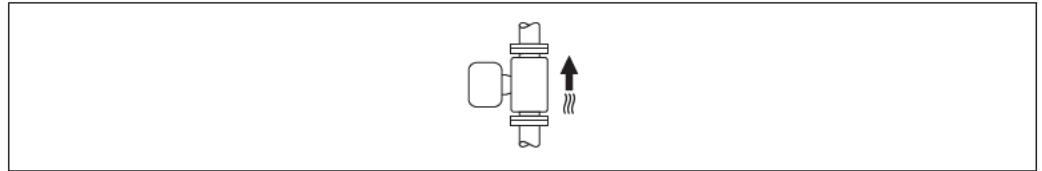


A0015591

### Horizontal

The measuring electrode plane must be horizontal. This prevents brief insulation of the two measuring electrodes by entrained air bubbles.



With horizontal orientation, empty pipe detection only works if the transmitter housing is pointing upwards as otherwise there is no guarantee that the empty pipe detection function will actually respond to a partially filled or empty measuring tube.

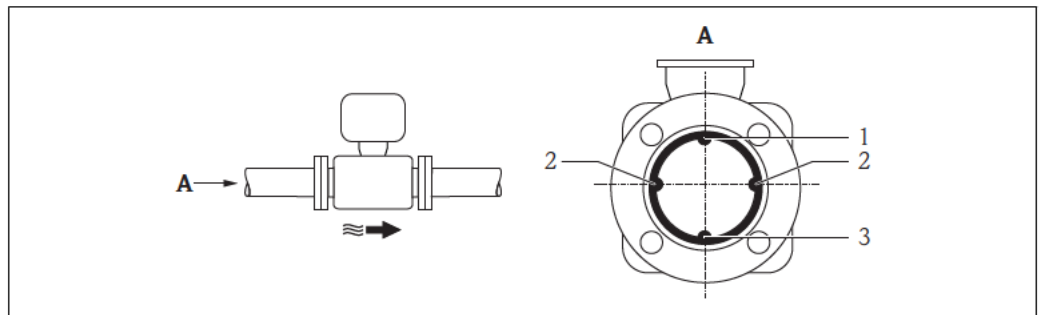

A0016260

16 Horizontal orientation


- 1 EPD electrode for empty pipe detection
- 2 Measuring electrodes for signal detection
- 3 Reference electrode for potential equalization

### Inlet and outlet runs

If possible, install the sensor upstream from fittings such as valves, T-pieces or elbows.

Observe the following inlet and outlet runs to comply with accuracy specifications:

- Inlet run  $\geq 5 \times \text{DN}$
- Outlet run  $\geq 2 \times \text{DN}$

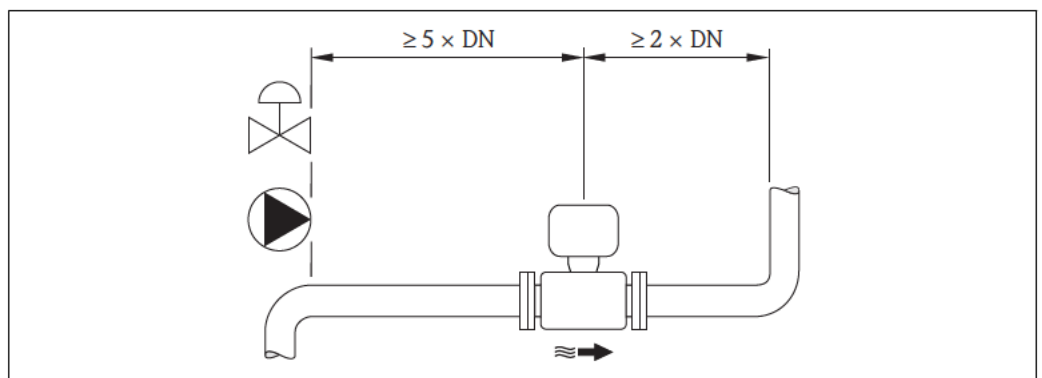

A0016275

### Adapters


Suitable adapters to DIN EN 545 (double-flange reducers) can be used to install the sensor in larger-diameter pipes. The resultant increase in the rate of flow improves measuring accuracy with very slow-moving fluids.

The nomogram shown here can be used to calculate the pressure loss caused by reducers and expanders:

- Calculate the ratio of the diameters  $d/D$ .
- From the nomogram read off the pressure loss as a function of flow velocity (downstream from the reduction) and the  $d/D$  ratio.



The nomogram only applies to liquids with a viscosity similar to that of water.

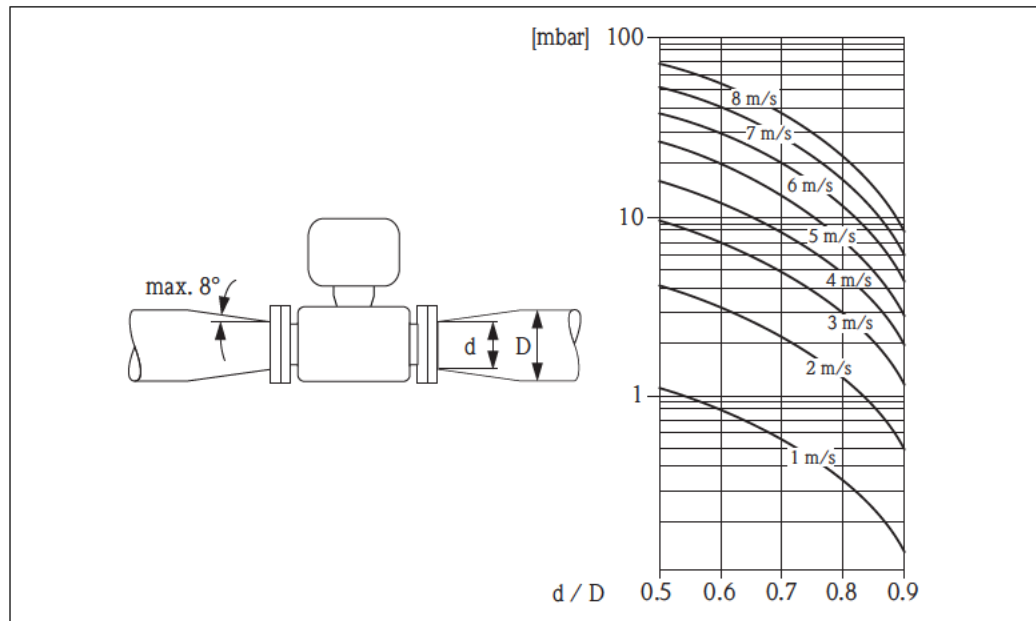


A0016359

### Length of connecting cable

To ensure correct measuring results when using the remote version, observe the maximum permitted cable length  $L_{\max}$ . This length is determined by the conductivity of the fluid.

- If measuring liquids in general: 5  $\mu\text{S}/\text{cm}$
- If measuring demineralized water: 20  $\mu\text{S}/\text{cm}$

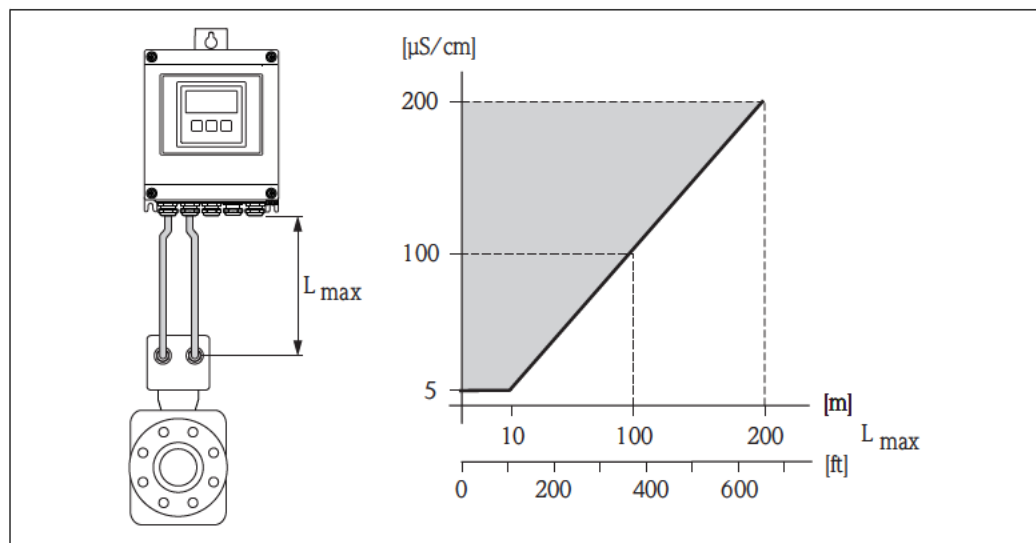


A0016539

17 Permitted length of connecting cable for remote version


Area shaded gray = permitted range

$L_{\max}$  = length of connecting cable in [m] ([ft])

[ $\mu\text{S}/\text{cm}$ ] = fluid conductivity

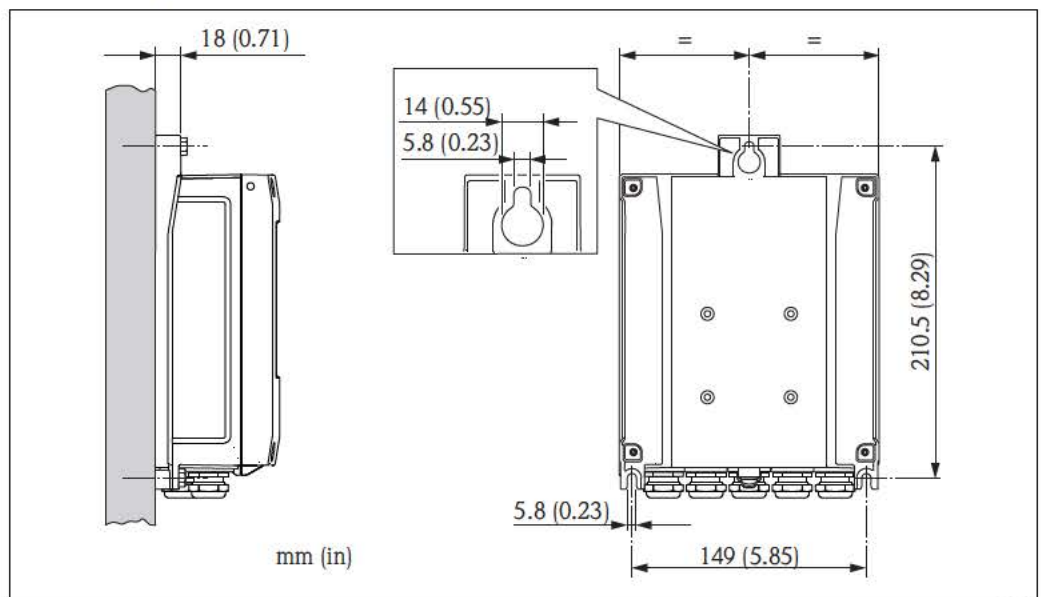**Installing the wall-mount housing****Wall mounting**

A0017138

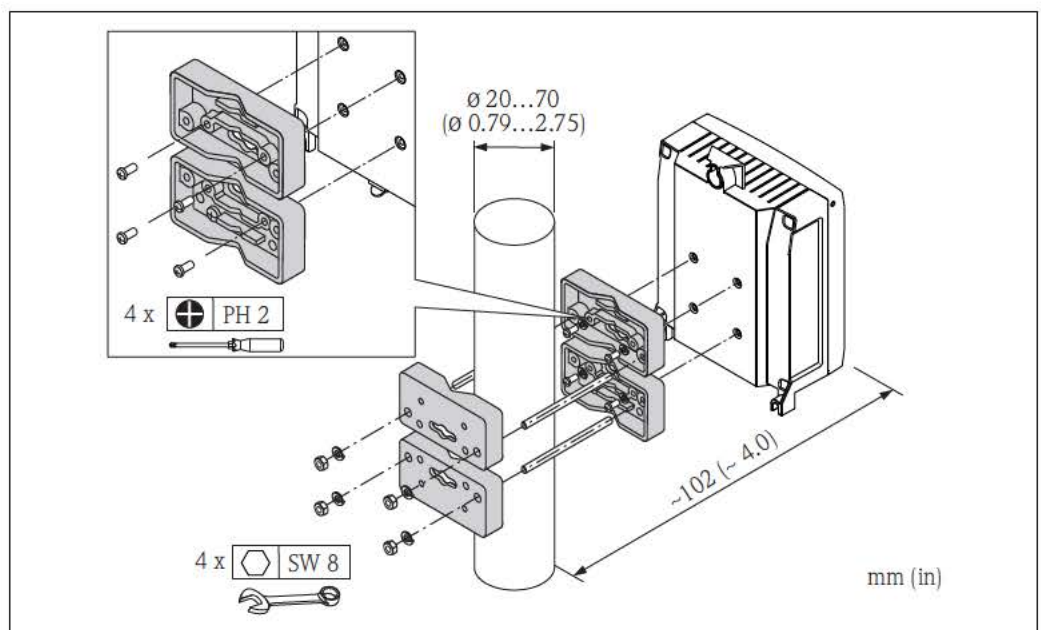**Pipe mounting**

A0017135



A separate mounting kit can be ordered from Endress+Hauser for pipe mounting (→ 52).

**Special mounting instructions****Weather protection cover**

To ensure that the optional weather protection cover can be easily opened, maintain the following minimum head clearance: 350 mm (13.8 in)



## Environment

<b>Ambient temperature range</b>	Transmitter	–20 to +50 °C (–4 to +122 °F)
	Local display	The readability of the display may be impaired at ambient temperatures below –20 °C (–4 °F).
	Sensor	<ul style="list-style-type: none"> <li>■ Flange material carbon steel: –10 to +60 °C (+14 to +140 °F)</li> <li>■ Flange material stainless steel: –40 to +60 °C (–40 to +140 °F)</li> </ul> Mount the transmitter separately from the sensor if both the ambient and fluid temperatures are high.
	Liner	Do not exceed or fall below the permitted temperature range of the liner (→ 27).

If operating outdoors:

- Install the measuring device in a shady location.
- Avoid direct sunlight, particularly in warm climatic regions.
- Avoid direct exposure to weather conditions.



Weather protection covers can be ordered from Endress+Hauser: see "Accessories" section (→ 52)

<b>Storage temperature</b>	<p>The storage temperature corresponds to the operating temperature range of the measuring transmitter and the appropriate measuring sensors.</p> <ul style="list-style-type: none"> <li>■ Protect the measuring device against direct sunlight during storage in order to avoid unacceptably high surface temperatures.</li> <li>■ Select a storage location where moisture cannot collect in the measuring device as fungus or bacteria infestation can damage the liner.</li> <li>■ If protection caps or protective covers are mounted these should never be removed before installing the measuring device.</li> </ul>
----------------------------	---

<b>Atmosphere</b>	<p>If a plastic transmitter housing is permanently exposed to certain steam and air mixtures, this can damage the housing.</p>
-------------------	--



If you are unsure, please contact your Endress+Hauser Sales Center for clarification.

<b>Degree of protection</b>	<p><b>Transmitter</b></p> <ul style="list-style-type: none"> <li>■ As standard: IP66/67, type 4X enclosure</li> <li>■ When housing is open: IP20, type 1 enclosure</li> </ul> <p><b>Sensor</b></p> <ul style="list-style-type: none"> <li>■ As standard: IP66/67, type 4X enclosure</li> <li>■ Optionally available for remote version:               <ul style="list-style-type: none"> <li>– IP66/67, type 4X enclosure; fully welded, with protective varnish EN ISO 12944 C5-M. Suitable for use in corrosive atmospheres.</li> <li>– IP68, type 6P enclosure; fully welded, with protective varnish as per EN ISO 12944 C5-M. Suitable for permanent immersion in water ≤ 3 m (10 ft).</li> <li>– IP68, type 6P enclosure; fully welded, with protective varnish as per EN ISO 12944 Im2/Im3. Suitable for permanent immersion in saline water ≤ 3 m (10 ft) or in buried applications.</li> </ul> </li> </ul>
-----------------------------	---

<b>Shock resistance</b>	Acceleration up to 2 g following IEC 600 68-2-6
-------------------------	---

<b>Vibration resistance</b>	Acceleration up to 2 g following IEC 600 68-2-6
-----------------------------	---

<b>Mechanical load</b>	<ul style="list-style-type: none"> <li>■ Protect the transmitter housing against mechanical effects, such as shock or impact; the use of the remote version is sometimes preferable.</li> <li>■ Never use the transmitter housing as a ladder or climbing aid.</li> </ul>
------------------------	---

<b>Electromagnetic compatibility (EMC)</b>	<ul style="list-style-type: none"> <li>■ As per IEC/EN 61326 and NAMUR Recommendation 21 (NE 21)</li> <li>■ Complies with emission limits for industry as per EN 55011 (Class A)</li> </ul>
--	---



Details are provided in the Declaration of Conformity.



## Process

### Medium temperature range

- 0 to +80 °C (+32 to +176 °F) for hard rubber, DN 50 to 2000 (2 to 78")
- -20 to +50 °C (-4 to +122 °F) for polyurethane, DN 25 to 1200 (1 to 48")

### Conductivity

- $\geq 5 \mu\text{S}/\text{cm}$  for liquids in general
- $\geq 20 \mu\text{S}/\text{cm}$  for demineralized water




Note that in the case of the remote version, the requisite minimum conductivity also depends on the cable length (→ 24).

### Pressure-temperature ratings

The following material load diagrams refer to the entire device and not just the process connection.


#### Flange connection according to EN 1092-1 (DIN 2501)

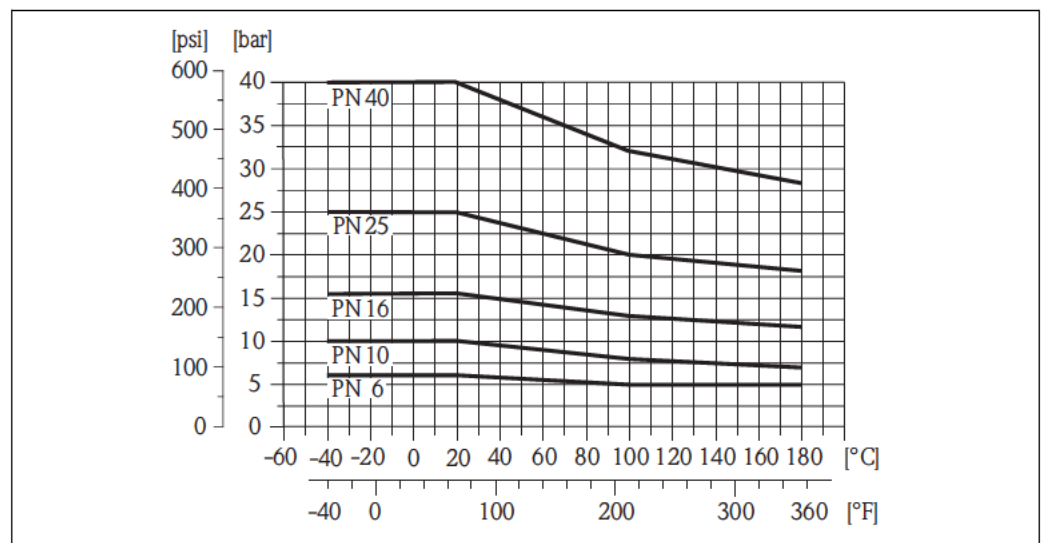

A0005594


18 Fixed flange PN 6/10/16/25/40, materials C22, FE 410W B and S235JRG2, DN 25 to 2000 (1 to 78")

#### Flange connection according to EN 1092-1 (DIN 2501)

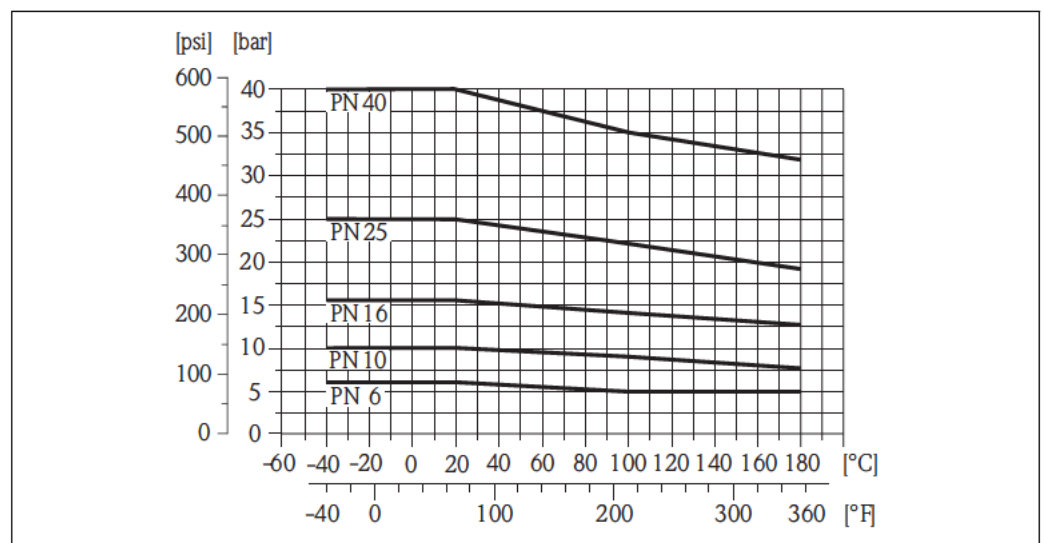


A0005304

19 Fixed flange PN 6/10/16/25/40, material 1.4571/316L, DN 25 to 2000 (1 to 78")

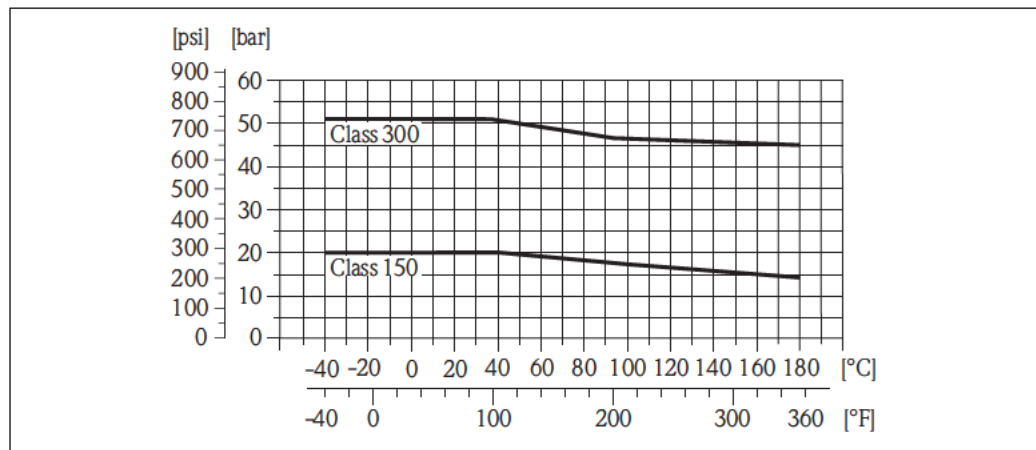**Flange connection according to ASME B16.5**


A0003226

20 Fixed flange Class 150/300, material A105, DN 25 to 600 (1 to 24")

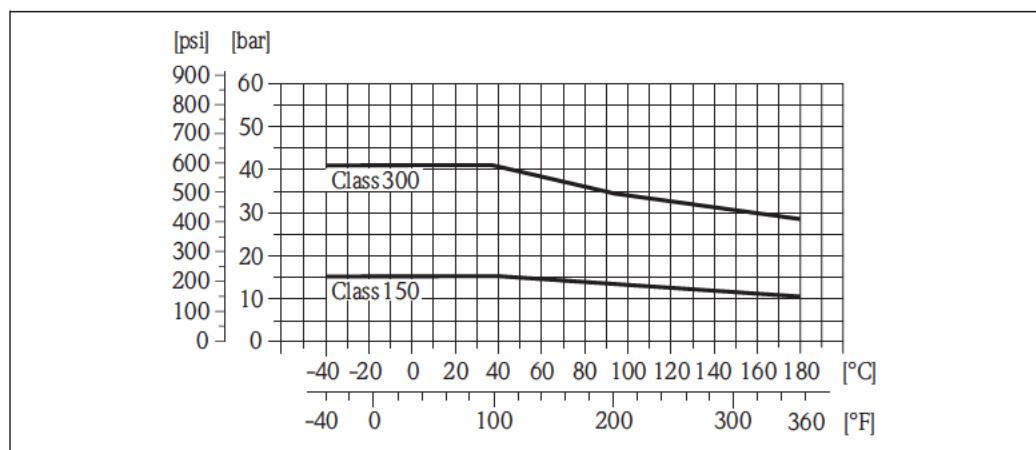**Flange connection according to ASME B16.5**


A0005307

21 Fixed flange Class 150/300, material 316L, DN 25 to 600 (1 to 24")

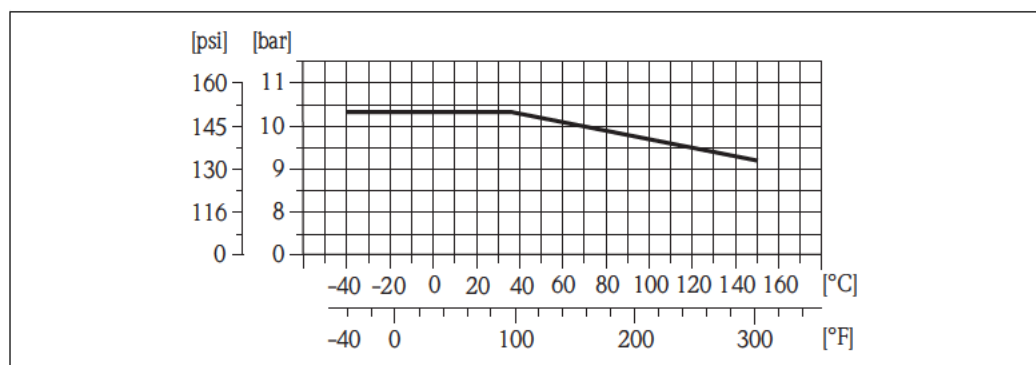
**Flange connection according to AWWA C207**

A0017116

22 Fixed flange Class D, material 1.0425/316L (P265GH), DN 1200 to 1800 (48 to 72")

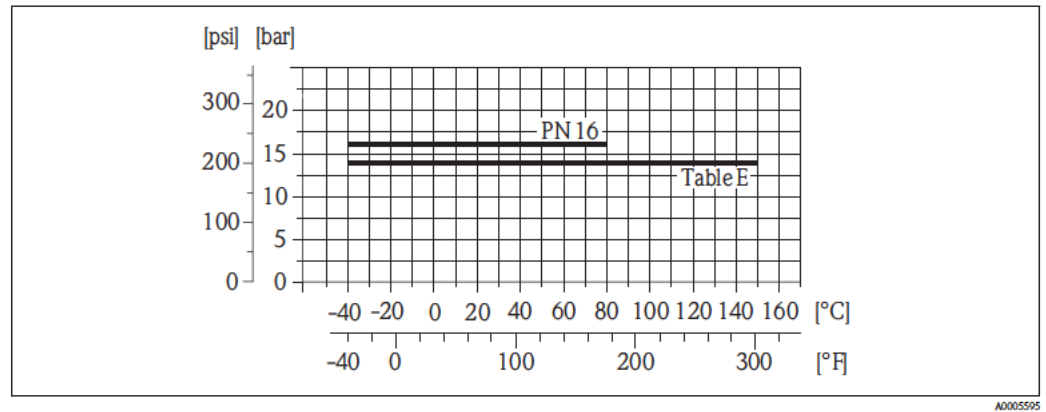**Flange connection according to AS 2129 and AS 4087**

23 Fixed flange Table E, materials A105, S235JRG2 and S275JR, DN 50 to 1200 (2 to 48"); fixed flange PN 16, materials A105, S275JR, DN 50 to 1200 (2 to 48")

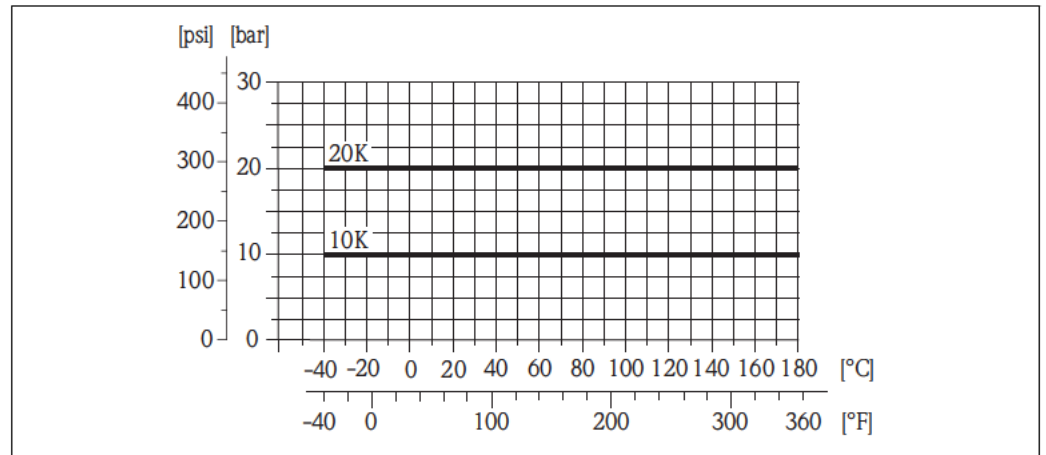**Flange connection according to JIS B2220**

24 Fixed flange 10K/20K, materials HII, S235JRG2 and 1.0425/316L, DN 25 to 300 (1 to 12")

**Pressure tightness**

Liner: hard rubber

Nominal diameter		Limit values for absolute pressure in [mbar] ([psi]) for fluid temperatures:		
[mm]	[in]	+25 °C (+77 °F)	+50 °C (+122 °F)	+80 °C (+176 °F)
50...2000	2...78	0 (0)	0 (0)	0 (0)

Liner: polyurethane

Nominal diameter		Limit values for absolute pressure in [mbar] ([psi]) for fluid temperatures:	
[mm]	[in]	+25 °C (+77 °F)	+50 °C (+122 °F)
25...1200	1...48	0 (0)	0 (0)

**Flow limit**

The diameter of the pipe and the flow rate determine the nominal diameter of the sensor. The optimum velocity of flow is between 2 to 3 m/s (6.56 to 9.84 ft/s). Also match the velocity of flow (v) to the physical properties of the fluid:

- $v < 2$  m/s (6.56 ft/s): for abrasive fluids (e.g. potter's clay, lime milk, ore slurry)
- $v > 2$  m/s (6.56 ft/s): for fluids producing buildup (e.g. wastewater sludges)




For an overview of the measuring range full scale values, see the "Measuring range" section (→ 6)

**Pressure loss**

- No pressure loss occurs if the sensor is installed in a pipe with the same nominal diameter.
- Pressure losses for configurations incorporating adapters according to DIN EN 545 (→ 23)

**System pressure**

- Never install the sensor on the pump suction side in order to avoid the risk of low pressure, and thus damage to the liner.
- Furthermore, install pulse dampers if reciprocating, diaphragm or peristaltic pumps are used.
- For information on the liner's resistance to partial vacuum (→ 29)
- For information on the measuring system's resistance to vibration and shock (→ 26), (→ 26)

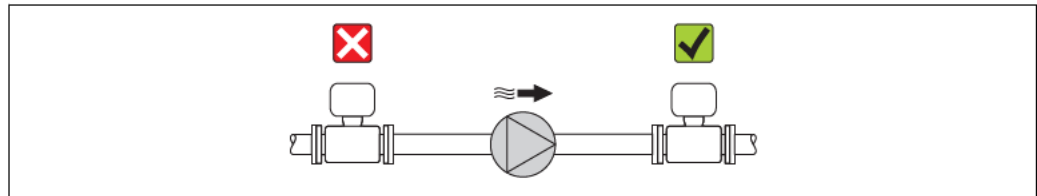


A0015594

**Vibrations**

In the event of very strong vibrations, the pipe and sensor must be supported and fixed. It is also advisable to mount the sensor and transmitter separately.

- For information on the permitted resistance to vibration and shock (→ 26), (→ 26)

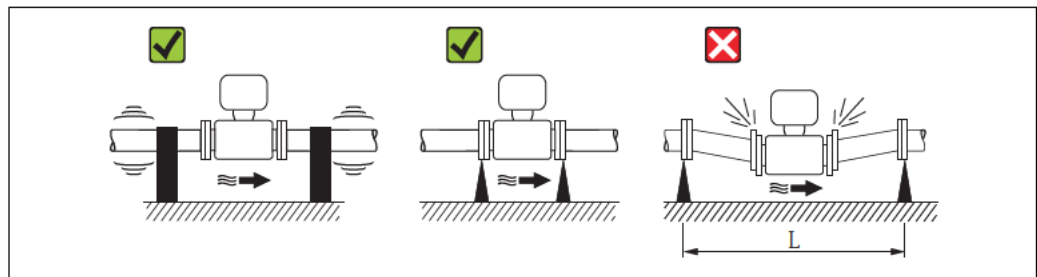

A0016266

25 Measures to prevent vibration of the device


$L > 10 \text{ m (33 ft)}$

## Mechanical construction

### Design, dimensions

#### Compact version

Order code for "Housing", option M "Compact, polycarbonate" with DN 25 to 300 (1 to 12")

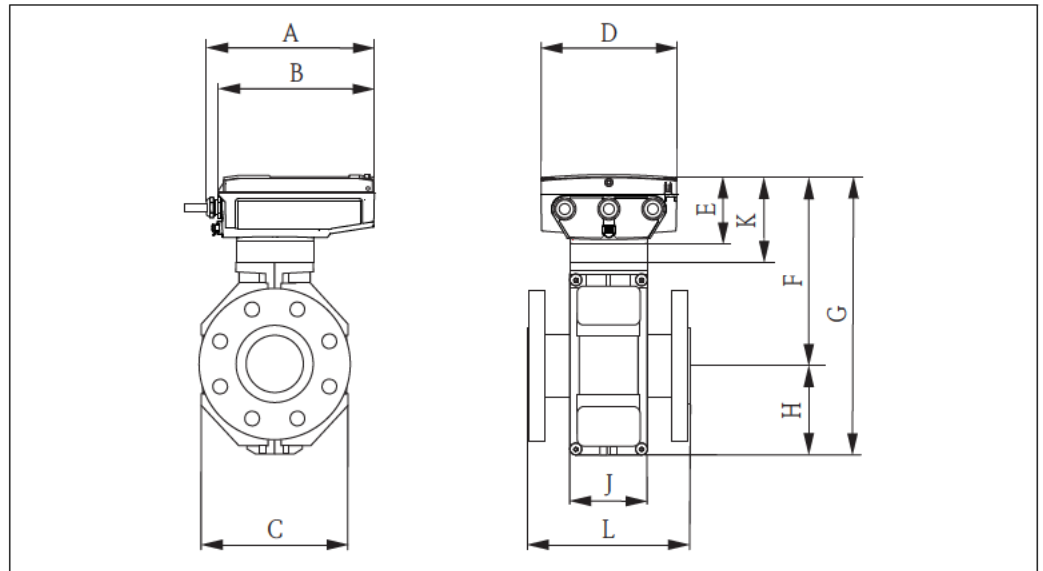

#### Dimensions in SI units

DN <sup>1)</sup>	L <sup>2)</sup>	A	B	C	D	E	F	G	H	J	K
[mm]	[mm]	[mm]	[mm]	[mm]	[mm]	[mm]	[mm]	[mm]	[mm]	[mm]	[mm]
25	200	216	189	120	165	84	196	280	84	94	109
32	200	216	189	120	165	84	196	280	84	94	109
40	200	216	189	120	165	84	196	280	84	94	109
50	200	216	189	120	165	84	196	280	84	94	109
65	200	216	189	180	165	84	221	330	109	94	109
80	200	216	189	180	165	84	221	330	109	94	109
100	250	216	189	180	165	84	221	330	109	94	109
125	250	216	189	260	165	84	261	411	150	140	109
150	300	216	189	260	165	84	261	411	150	140	109
200	350	216	189	324	165	84	286	466	180	156	109
250	450	216	189	400	165	84	311	516	205	166	109
300	500	216	189	460	165	84	336	566	230	166	109

- 1) EN (DIN), AS, JIS; For flanges according to AS, only nominal diameters DN 80, 100 and 150 to 300 are available.  
 2) The length is independent of the selected pressure rating. Length in accordance with DVGW/ISO.

#### Dimensions in US units


DN <sup>1)</sup>	L <sup>2)</sup>	A	B	C	D	E	F	G	H	J	K
[in]	[in]	[in]	[in]	[in]	[in]	[in]	[in]	[in]	[in]	[in]	[in]
1	7.87	8.50	7.44	4.72	6.50	3.31	7.72	11.02	3.31	3.70	4.29
1 ½	7.87	8.50	7.44	4.72	6.50	3.31	7.72	11.02	3.31	3.70	4.29
2	7.87	8.50	7.44	4.72	6.50	3.31	7.72	11.02	3.31	3.70	4.29

DN <sup>1)</sup>	L <sup>2)</sup>	A	B	C	D	E	F	G	H	J	K
[in]	[in]	[in]	[in]	[in]	[in]	[in]	[in]	[in]	[in]	[in]	[in]
3	7.87	8.50	7.44	7.09	6.50	3.31	8.70	12.99	4.29	3.70	4.29
4	9.84	8.50	7.44	7.09	6.50	3.31	8.70	12.99	4.29	3.70	4.29
6	11.8	8.50	7.44	10.2	6.50	3.31	10.28	16.18	5.91	5.51	4.29
8	13.8	8.50	7.44	12.8	6.50	3.31	11.26	18.35	7.09	6.14	4.29
10	17.7	8.50	7.44	15.8	6.50	3.31	12.24	20.31	8.07	6.14	4.29
12	19.7	8.50	7.44	18.1	6.50	3.31	13.23	22.28	9.06	6.54	4.29

1) ASME

2) The length is independent of the selected pressure rating. Length in accordance with DVGW/ISO.

Order code for "Housing", option M "Compact, polycarbonate" with DN 350 to 2000 (14 to 78")

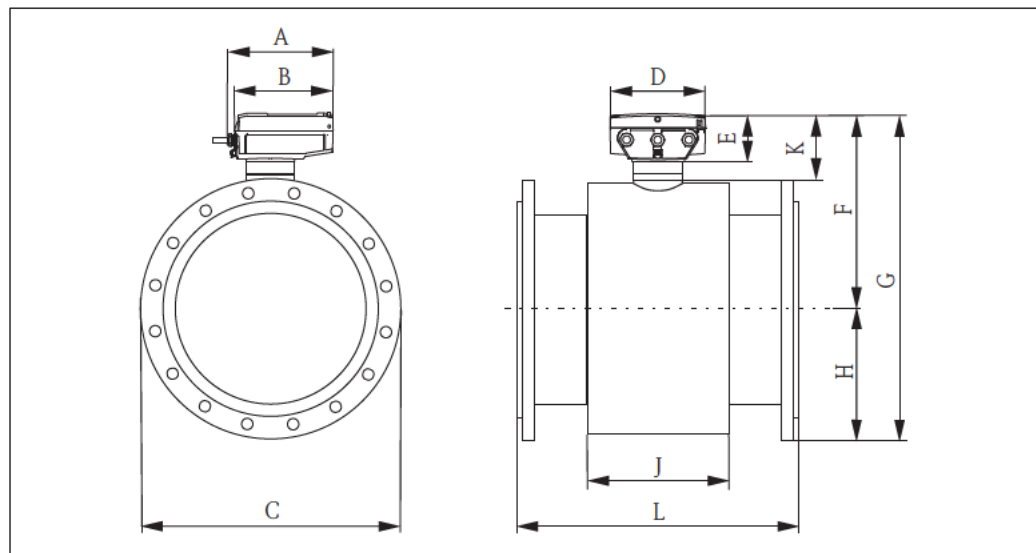

A0017154

#### Dimensions in SI units

DN <sup>1)</sup>	L <sup>2)</sup>	A	B	C	D	E	F	G	H	J	K
[mm]	[mm]	[mm]	[mm]	[mm]	[mm]	[mm]	[mm]	[mm]	[mm]	[mm]	[mm]
350	550	216	189	276	165	84	405.5	687.5	282	564	119
375	600	216	189	276	165	84	431.5	739.5	308	616	119
400	600	216	189	276	165	84	431.5	739.5	308	616	119
450	650	216	189	292	165	84	456.5	789.5	333	666	119
500	650	216	189	292	165	84	482	840.5	358.5	717	119
600	780	216	189	402	165	84	534	944.5	410.5	821	119
700	910	216	189	589	165	84	635.5	1147.5	512	1024	119
750	975	216	189	626	165	84	635.5	1147.5	512	1024	119
800	1040	216	189	647	165	84	657	1190.5	533.5	1067	119
900	1170	216	189	785	165	84	733.5	1343.5	610	1220	119
1000	1300	216	189	862	165	84	809.5	1495.5	686	1372	119
1050	1365	216	189	912	165	84	835.5	1547.5	712	1424	119
1200	1560	216	189	992	165	84	934.5	1745.5	811	1622	119
1350	1755	216	189	1252	165	84	1035.5	1947.5	912	1824	119

DN <sup>1)</sup>	L <sup>2)</sup>	A	B	C	D	E	F	G	H	J	K
[mm]	[mm]	[mm]	[mm]	[mm]	[mm]	[mm]	[mm]	[mm]	[mm]	[mm]	[mm]
1 400	1 820	216	189	1 252	165	84	1 110.5	2 097.5	987	1 974	119
1 500	1 950	216	189	1 392	165	84	1 134.5	2 145.5	1 011	2 022	119
1 600	2 080	216	189	1 482	165	84	1 179.5	2 235.5	1 056	2 112	119
1 650	2 145	216	189	1 482	165	84	1 216.5	2 309.5	1 093	2 186	119
1 800	2 340	216	189	1 632	165	84	1 311.5	2 499.5	1 188	2 376	119
2 000	2 600	216	189	1 732	165	84	1 361.5	2 599.5	1 238	2 476	119

- 1) EN (DIN), AS; For flanges according to AS, only nominal diameters DN 350, 400, 500 and 600 are available.  
2) The length is independent of the selected pressure rating. Length in accordance with DVGW/ISO.


*Dimensions in US units*

DN <sup>1)</sup>	L <sup>2)</sup>	A	B	C	D	E	F	G	H	J	K
[in]	[in]	[in]	[in]	[in]	[in]	[in]	[in]	[in]	[in]	[in]	[in]
14	21.6	8.50	7.44	10.9	6.50	3.31	16.0	27.1	11.1	22.2	4.69
15	23.6	8.50	7.44	10.9	6.50	3.31	17.0	29.1	12.1	24.2	4.69
16	23.6	8.50	7.44	10.9	6.50	3.31	17.0	29.1	12.1	24.2	4.69
18	25.6	8.50	7.44	11.5	6.50	3.31	18.0	31.1	13.1	26.2	4.69
20	25.6	8.50	7.44	11.5	6.50	3.31	19.0	33.1	14.1	28.2	4.69
24	30.7	8.50	7.44	15.8	6.50	3.31	21.0	37.2	16.2	32.3	4.69
28	35.8	8.50	7.44	23.2	6.50	3.31	25.0	45.2	20.1	40.3	4.69
30	38.4	8.50	7.44	24.6	6.50	3.31	25.0	45.2	20.1	40.3	4.69
32	40.9	8.50	7.44	25.5	6.50	3.31	25.9	46.9	21.0	42.0	4.69
36	46.0	8.50	7.44	30.9	6.50	3.31	28.9	52.9	24.0	48.0	4.69
40	51.2	8.50	7.44	33.9	6.50	3.31	31.9	58.9	27.0	54.0	4.69
42	53.7	8.50	7.44	35.9	6.50	3.31	32.9	60.9	28.0	56.0	4.69
48	61.4	8.50	7.44	39.0	6.50	3.31	36.8	68.7	31.9	63.8	4.69
54	69.1	8.50	7.44	42.3	6.50	3.31	40.8	76.7	35.9	71.8	4.69
56	71.7	8.50	7.44	49.3	6.50	3.31	43.7	82.6	38.9	77.7	4.69
60	76.8	8.50	7.44	54.8	6.50	3.31	44.7	84.5	39.8	79.6	4.69
64	81.9	8.50	7.44	58.4	6.50	3.31	46.4	88.0	41.6	83.2	4.69
66	84.4	8.50	7.44	58.4	6.50	3.31	47.9	90.9	43.0	86.0	4.69
72	92.1	8.50	7.44	64.2	6.50	3.31	51.6	98.4	46.8	93.5	4.69
78	102.3	8.50	7.44	68.2	6.50	3.31	53.6	102	48.7	97.5	4.69

- 1) ASME, AWWA; flanges ≤ 24 in only available according to ASME, flanges ≥ 28 in only available according to AWWA.  
2) The length is independent of the selected pressure rating. Length in accordance with DVGW/ISO.

**Transmitter remote version**

Order code for "Housing", option N "Remote, polycarbonate"

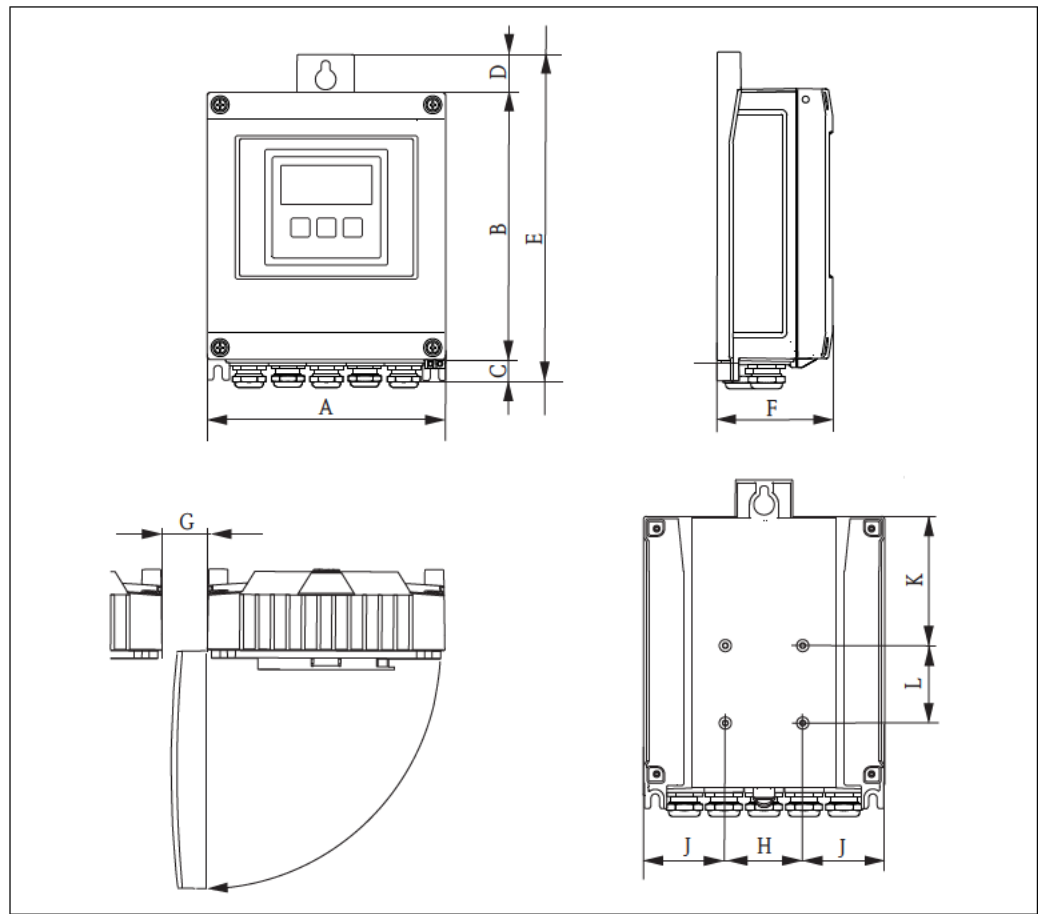

A0017148

*Dimensions in SI units*

A	B	C	D	E	F
[mm]	[mm]	[mm]	[mm]	[mm]	[mm]
165	185	15	25	225	80


G	H	J	K	L
[mm]	[mm]	[mm]	[mm]	[mm]
50	53	56	88.5	53

*Dimensions in US units*

A	B	C	D	E	F
[in]	[in]	[in]	[in]	[in]	[in]
6.5	7.28	0.59	0.98	8.86	3.15

G	H	J	K	L
[in]	[in]	[in]	[in]	[in]
1.97	2.09	2.2	3.48	2.09

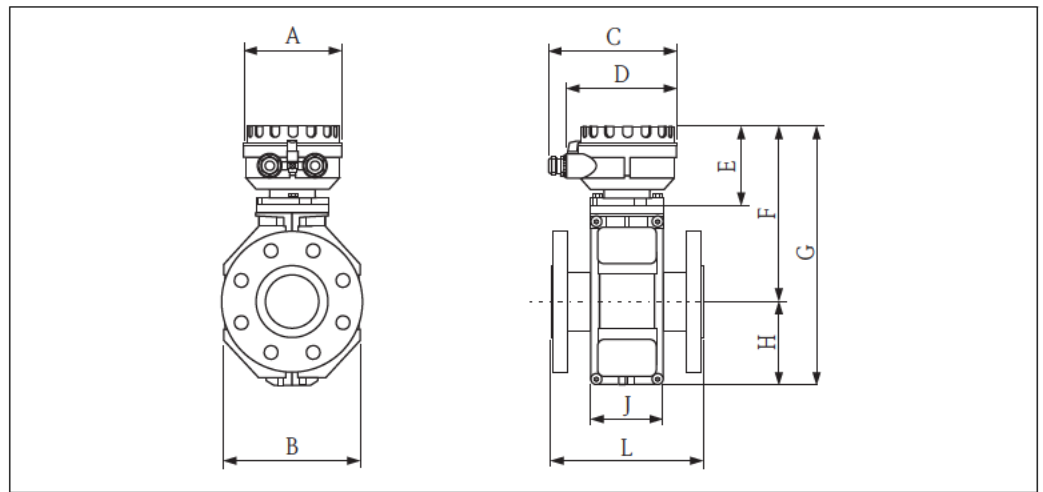

**Sensor remote version***DN 25 to 300 (1 to 12")*

A0017282

*Dimensions in SI units*

DN <sup>1)</sup>	L <sup>2)</sup>	A	B	C	D	E	F	G	H	J
[mm]	[mm]	[mm]	[mm]	[mm]	[mm]	[mm]	[mm]	[mm]	[mm]	[mm]
25	200	129	120	163	143	102	202	286	84	94
32	200	129	120	163	143	102	202	286	84	94
40	200	129	120	163	143	102	202	286	84	94
50	200	129	120	163	143	102	202	286	84	94
65	200	129	180	163	143	102	227	336	109	94
80	200	129	180	163	143	102	227	336	109	94
100	250	129	180	163	143	102	227	336	109	94
125	250	129	260	163	143	102	267	417	150	140
150	300	129	260	163	143	102	267	417	150	140
200	350	129	324	163	143	102	292	472	180	156
250	450	129	400	163	143	102	317	522	205	156
300	500	129	460	163	143	102	342	572	230	166

- 1) EN (DIN), AS, JIS; For flanges according to AS, only nominal diameters DN 80, 100 and 150 to 300 are available.  
 2) The length is independent of the selected pressure rating. Length in accordance with DVGW/ISO.


*Dimensions in US units*

DN <sup>1)</sup>	L <sup>2)</sup>	A	B	C	D	E	F	G	H	J
[in]	[in]	[in]	[in]	[in]	[in]	[in]	[in]	[in]	[in]	[in]
1	7.87	5.08	4.72	6.42	5.63	4.02	7.95	11.3	3.32	3.70
1 ½	7.87	5.08	4.72	6.42	5.63	4.02	7.95	11.3	3.32	3.70
2	7.87	5.08	4.72	6.42	5.63	4.02	7.95	11.3	3.32	3.70
3	7.87	5.08	7.10	6.42	5.63	4.02	8.94	13.2	4.30	3.70
4	9.84	5.08	7.10	6.42	5.63	4.02	8.94	13.2	4.30	3.70
6	11.8	5.08	10.2	6.42	5.63	4.02	10.5	16.4	5.91	5.51
8	13.8	5.08	12.8	6.42	5.63	4.02	11.5	18.6	7.10	6.14

DN <sup>1)</sup>	L <sup>2)</sup>	A	B	C	D	E	F	G	H	J
[in]	[in]	[in]	[in]	[in]	[in]	[in]	[in]	[in]	[in]	[in]
10	17.7	5.08	15.8	6.42	5.63	4.02	12.5	20.6	8.08	6.14
12	19.7	5.08	18.1	6.42	5.63	4.02	13.5	22.5	9.06	6.54

1) ASME

2) The length is independent of the selected pressure rating. Length in accordance with DVGW/ISO.

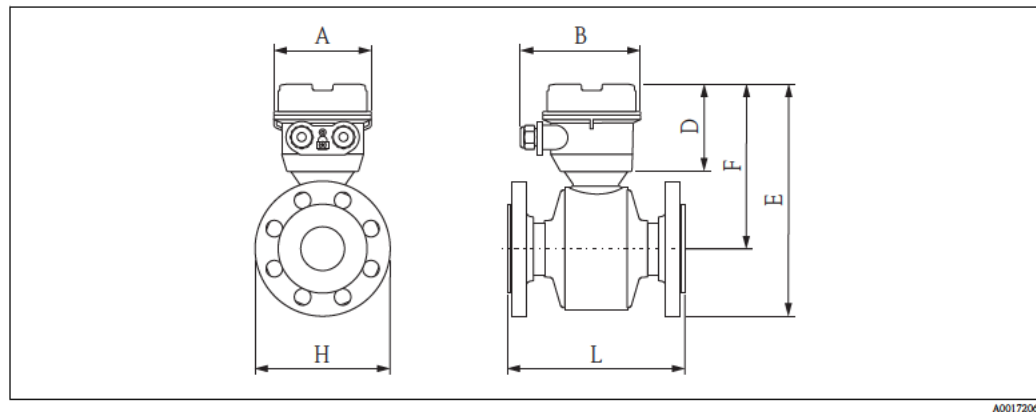*DN 50 to 300 (2 to 12"), fully welded (IP68)*

A0017206

*Dimensions in SI units*

DN	L	A	B	D	F
[mm]	[mm]	[mm]	[mm]	[mm]	[mm]
50	200	112	138	95.5	189
65	200	112	138	95.5	201.5
80	200	112	138	95.5	206.5
100	250	112	138	95.5	219
125	250	112	138	95.5	232
150	300	112	138	95.5	253.5
200	350	112	138	95.5	279
250	450	112	138	95.5	312.5
300	500	112	138	95.5	337.5

Dimension E										
DN	EN (DIN)				ASME		AS		JIS	
	PN 10	PN 16	PN 25	PN 40	Class 150	Class 300	Table E	PN 16	10K	20K
[mm]	[mm]	[mm]	[mm]	[mm]	[mm]	[mm]	[mm]	[mm]	[mm]	[mm]
50	–	–	–	272	265	272	264	264	267	267
65	–	295	–	295	–	–	–	–	290	290
80	–	307	–	307	302	311	300	300	300	307
100	–	330	–	382	333	346	327	327	325	332
125	–	357	–	367	–	–	–	–	357	367
150	–	396	–	404	393	412	395	395	395	406

Dimension E										
DN	EN (DIN)				ASME		AS		JIS	
	PN 10	PN 16	PN 25	PN 40	Class 150	Class 300	Table E	PN 16	10K	20K
[mm]	[mm]	[mm]	[mm]	[mm]	[mm]	[mm]	[mm]	[mm]	[mm]	[mm]
200	450	450	460	–	450	–	447	447	445	454
250	510	515	525	–	516	–	515	515	513	528
300	560	568	580	–	580	–	565	565	560	578

Dimension H										
DN	EN (DIN)				ASME		AS		JIS	
	PN 10	PN 16	PN 25	PN 40	Class 150	Class 300	Table E	PN 16	10K	20K
[mm]	[mm]	[mm]	[mm]	[mm]	[mm]	[mm]	[mm]	[mm]	[mm]	[mm]
50	–	–	–	165	152.4	165	150	150	155	155
65	–	185	–	185	–	–	–	–	175	175
80	–	200	–	200	190.5	209.6	185	185	185	200
100	–	220	–	325	228.6	254	215	215	210	225
125	–	250	–	270	–	–	–	–	250	270
150	–	285	–	300	279.4	317.5	280	280	280	305
200	340	340	360	–	342.9	–	335	335	330	350
250	395	405	425	–	406.4	–	405	405	400	430
300	445	460	485	–	482.6	–	455	455	445	480

*Dimensions in US units*


DN	L	A	B	D	F
[in]	[in]	[in]	[in]	[in]	[in]
2	7.87	4.41	5.43	3.76	7.44
3	7.87	4.41	5.43	3.76	8.13
4	9.84	4.41	5.43	3.76	8.62
6	11.8	4.41	5.43	3.76	9.98
8	13.8	4.41	5.43	3.76	11.0
10	17.7	4.41	5.43	3.76	12.3
12	19.7	4.41	5.43	3.76	13.3

Dimension E										
DN	EN (DIN)				ASME		AS		JIS	
	PN 10	PN 16	PN 25	PN 40	Class 150	Class 300	Table E	PN 16	10K	20K
[in]	[in]	[in]	[in]	[in]	[in]	[in]	[in]	[in]	[in]	[in]
2	–	–	–	10.7	10.4	10.7	10.4	10.4	10.5	10.5
3	–	12.1	–	12.1	11.9	12.2	11.8	11.8	11.8	12.1
4	–	13.0	–	15.0	13.1	13.6	12.9	12.9	12.8	13.1
6	–	15.6	–	15.9	15.5	16.2	15.6	15.6	15.6	16.0

Dimension E										
DN	EN (DIN)				ASME		AS		JIS	
	PN 10	PN 16	PN 25	PN 40	Class 150	Class 300	Table E	PN 16	10K	20K
	[in]	[in]	[in]	[in]	[in]	[in]	[in]	[in]	[in]	[in]
8	17.7	17.7	18.1	–	17.7	–	17.6	17.6	17.5	17.9
10	20.1	20.3	20.7	–	20.3	–	20.3	20.3	20.2	20.8
12	22.0	22.4	22.8	–	22.8	–	22.2	22.2	22.0	22.8

Dimension H										
DN	EN (DIN)				ASME		AS		JIS	
	PN 10	PN 16	PN 25	PN 40	Class 150	Class 300	Table E	PN 16	10K	20K
	[in]	[in]	[in]	[in]	[in]	[in]	[in]	[in]	[in]	[in]
2	–	–	–	6.50	6.00	6.50	5.91	5.91	6.10	6.10
3	–	7.87	–	7.87	7.5	8.25	7.28	7.28	7.28	7.87
4	–	8.66	–	12.8	9.00	10.0	8.46	8.46	8.27	8.86
6	–	11.2	–	11.8	11.0	12.5	11.0	11.0	11.0	12.0
8	13.4	13.4	14.2	–	13.5	–	13.2	13.2	13.0	13.8
10	15.6	15.9	16.7	–	16.0	–	15.9	15.9	15.8	16.9
12	17.5	18.1	19.1	–	19.0	–	17.9	17.9	17.5	18.9

DN 350 to 2000 (14 to 78")

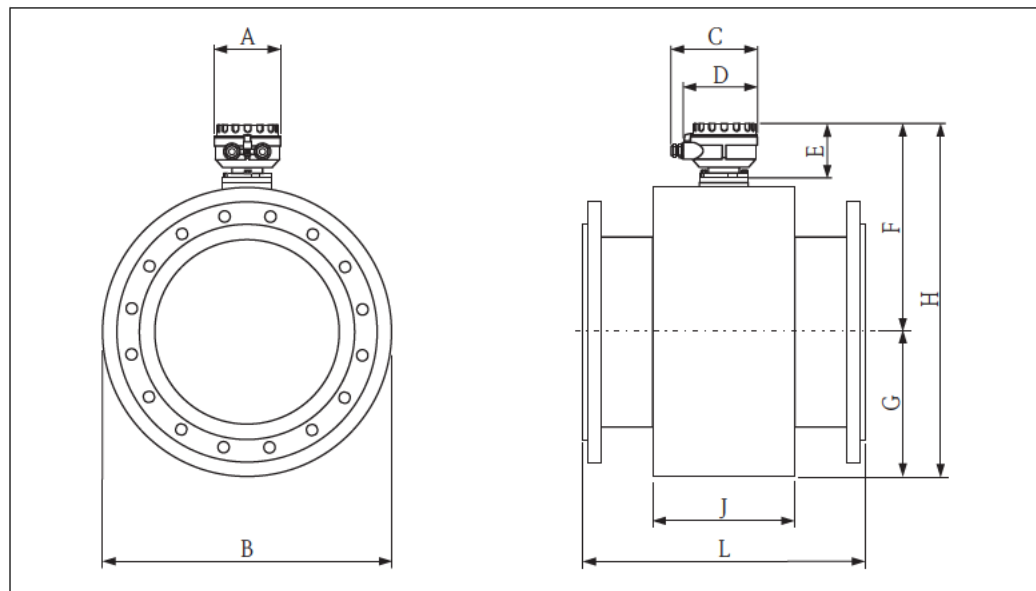

A0017283

Dimensions in SI units

DN <sup>1)</sup>	L <sup>2)</sup>	A	B	C	D	E	F	G	H	J
[mm]	[mm]	[mm]	[mm]	[mm]	[mm]	[mm]	[mm]	[mm]	[mm]	[mm]
350	550	129	564	163	143	102	401.5	282	683.5	276
375	600	129	616	163	143	102	427.5	308	735.5	276

DN <sup>1)</sup>	L <sup>2)</sup>	A	B	C	D	E	F	G	H	J
[mm]	[mm]	[mm]	[mm]	[mm]	[mm]	[mm]	[mm]	[mm]	[mm]	[mm]
400	600	129	616	163	143	102	427.5	308	735.5	276
450	650	129	666	163	143	102	452.5	333	785.5	292
500	650	129	717	163	143	102	478	358.5	836.5	292
600	780	129	821	163	143	102	530	410.5	940.5	402
700	910	129	1024	163	143	102	631.5	512	1143.5	589
750	975	129	1024	163	143	102	631.5	512	1143.5	626
800	1040	129	1067	163	143	102	653	533.5	1186.5	647
900	1170	129	1220	163	143	102	729.5	610	1339.5	785
1000	1300	129	1372	163	143	102	805.5	686	1491.5	862
1050	1365	129	1424	163	143	102	831.5	712	1543.5	912
1200	1560	129	1622	163	143	102	930.5	811	1741.5	992
1350	1755	129	1824	163	143	102	1031.5	912	1943.5	1252
1400	1820	129	1974	163	143	102	1106.5	987	2093.5	1252
1500	1950	129	2022	163	143	102	1130.5	1011	2141.5	1392
1600	2080	129	2112	163	143	102	1175.5	1056	2231.5	1482
1650	2145	129	2186	163	143	102	1212.5	1093	2305.5	1482
1800	2340	129	2376	163	143	102	1307.5	1188	2495.5	1632
2000	2600	129	2476	163	143	102	1357.5	1238	2595.5	1732

- 1) EN (DIN), AS; For flanges according to AS, only nominal diameters DN 350, 400, 500 and 600 are available.  
2) The length is independent of the selected pressure rating. Length in accordance with DVGW/ISO.

#### Dimensions in US units


DN <sup>1)</sup>	L <sup>2)</sup>	A	B	C	D	E	F	G	H	J
[in]	[in]	[in]	[in]	[in]	[in]	[in]	[in]	[in]	[in]	[in]
14	21.6	5.08	22.2	6.42	5.63	4.02	15.8	11.1	29.1	10.9
15	23.6	5.08	24.2	6.42	5.63	4.02	16.8	12.1	31.1	10.9
16	23.6	5.08	24.2	6.42	5.63	4.02	16.8	12.1	31.1	10.9
18	25.6	5.08	26.2	6.42	5.63	4.02	17.8	13.1	33.1	11.5
20	25.6	5.08	28.2	6.42	5.63	4.02	18.8	14.1	35.1	11.5
24	30.7	5.08	32.3	6.42	5.63	4.02	20.9	16.2	39.2	15.8
28	35.8	5.08	40.3	6.42	5.63	4.02	24.9	20.1	45.0	23.2
30	38.4	5.08	40.3	6.42	5.63	4.02	24.9	20.1	45.0	24.6
32	40.9	5.08	42.0	6.42	5.63	4.02	25.7	21.0	46.7	25.5
36	46.0	5.08	48.0	6.42	5.63	4.02	28.7	24.0	52.7	30.9
40	51.2	5.08	54.0	6.42	5.63	4.02	31.7	27.0	58.7	33.9
42	53.7	5.08	56.0	6.42	5.63	4.02	32.7	28.0	60.7	35.9
48	61.4	5.08	63.8	6.42	5.63	4.02	36.6	31.9	68.5	39.0
54	69.1	5.08	71.8	6.42	5.63	4.02	40.6	35.9	76.5	42.3
56	71.7	5.08	77.7	6.42	5.63	4.02	43.6	38.9	82.4	49.3
60	76.8	5.08	79.6	6.42	5.63	4.02	44.5	39.8	84.3	54.8
64	81.9	5.08	83.2	6.42	5.63	4.02	46.3	41.6	87.9	58.4
66	84.4	5.08	86.0	6.42	5.63	4.02	47.7	43.0	90.8	58.4

DN <sup>1)</sup>	L <sup>2)</sup>	A	B	C	D	E	F	G	H	J
[in]	[in]	[in]	[in]	[in]	[in]	[in]	[in]	[in]	[in]	[in]
72	92.1	5.08	93.5	6.42	5.63	4.02	51.5	46.8	98.2	64.2
78	102.3	5.08	97.5	6.42	5.63	4.02	53.4	48.7	102.2	68.2

- 1) ASME, AWWA; flanges ≤ 24 in only available according to ASME, flanges ≥ 28 in only available according to AWWA.  
 2) The length is independent of the selected pressure rating. Length in accordance with DVGW/ISO.

## Accessories

### Ground disks for flange connections

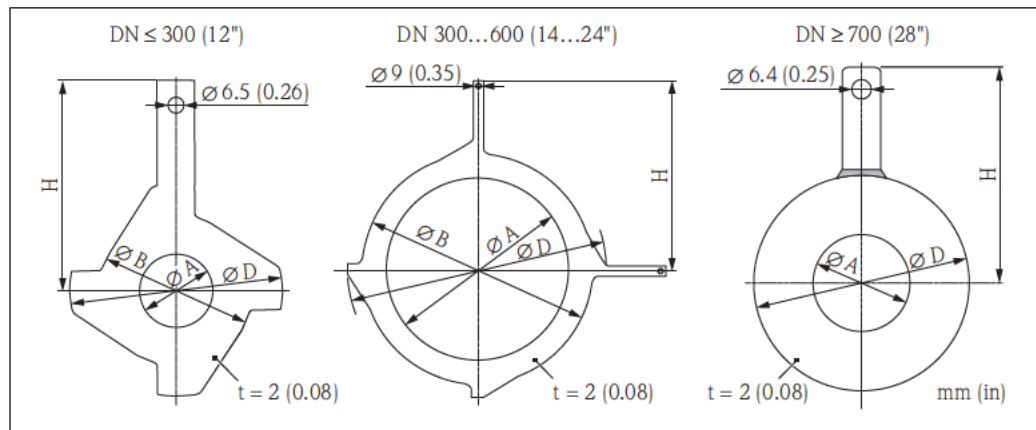

A0015442

### Dimensions in SI and US units

DN		Pressure rating	A		B		D		H	
[mm]	[in]		[mm]	[in]	[mm]	[in]	[mm]	[in]	[mm]	[in]
25	1	<sup>1)</sup>	26	1.02	62	2.44	77.5	3.05	87.5	3.44
32	1 ¼	<sup>1)</sup>	35	1.38	80	3.15	87.5	3.44	94.5	3.72
40	1 ½	<sup>1)</sup>	41	1.61	82	3.23	101	3.98	103	4.06
50	2	<sup>1)</sup>	52	2.05	101	3.98	115.5	4.55	108	4.25
65	2 ½	<sup>1)</sup>	68	2.68	121	4.76	131.5	5.18	118	4.65
80	3	<sup>1)</sup>	80	3.15	131	5.16	154.5	6.08	135	5.31
100	4	<sup>1)</sup>	104	4.09	156	6.14	186.5	7.34	153	6.02
125	5	<sup>1)</sup>	130	5.12	187	7.36	206.5	8.13	160	6.30
150	6	<sup>1)</sup>	158	6.22	217	8.54	256	10.08	184	7.24
200	8	<sup>1)</sup>	206	8.11	267	10.51	288	11.34	205	8.07
250	10	<sup>1)</sup>	260	10.24	328	12.91	359	14.13	240	9.45
300	12	<sup>1)</sup>	312	12.28	375	14.76	413	16.26	273	10.75
350	14	DIN, PN 6	343	13.50	433	16.54	479	18.86	365	14.37
350	14	DIN, PN 10	343	13.50	420	17.05	479	18.86	365	14.37
350	14	ASME, Class 150	343	13.50	420	17.05	479	18.86	365	14.37
400	16	DIN, PN 6	393	15.47	470	18.50	542	21.34	395	15.55
400	16	DIN, PN 10	393	15.47	480	18.90	542	21.34	395	15.55
400	16	ASME, Class 150	393	15.47	480	18.90	542	21.34	395	15.55
450	18	DIN, PN 6	439	17.28	525	20.67	583	22.95	417	16.42

DN		Pressure rating	A		B		D		H	
[mm]	[in]		[mm]	[in]	[mm]	[in]	[mm]	[in]	[mm]	[in]
450	18	DIN, PN 10	439	17.28	538	21.18	583	22.95	417	16.42
450	18	ASME, Class 150	439	17.28	538	21.18	583	22.95	417	16.42
500	20	DIN, PN 6	493	19.41	575	23.31	650	25.59	460	18.11
500	20	DIN, PN 10	493	19.41	592	22.64	650	25.59	460	18.11
500	20	ASME, Class 150	493	19.41	592	22.64	650	25.59	460	18.11
600	24	DIN, PN 6	593	23.35	676	27.28	766	30.16	522	20.55
600	24	DIN, PN 10	593	23.35	693	26.61	766	30.16	522	20.55
600	24	ASME, Class 150	593	23.35	693	26.61	766	30.16	522	20.55
700	28	DIN, PN 6	697	27.44	–	–	786	30.94	460	18.11
700	28	DIN, PN 10	693	27.28	–	–	813	32.01	480	18.9
700	28	AS, PN 16	687	27.05	–	–	807	31.77	490	19.29
700	28	AWWA, Class D	693	27.28	–	–	832	32.76	494	19.45
750	30	AWWA, Class D	743	29.25	–	–	833	32.8	523	20.59
800	32	DIN, PN 6	799	31.46	–	–	893	35.16	520	20.47
800	32	DIN, PN 10	795	31.30	–	–	920	36.22	540	21.26
800	32	AS, PN 16	789	31.06	–	–	914	35.98	550	21.65
800	32	AWWA, Class D	795	31.30	–	–	940	37.01	561	22.09
900	36	DIN, PN 6	897	35.31	–	–	993	39.09	570	22.44
900	36	DIN, PN 10	893	35.16	–	–	1020	40.16	590	23.23
900	36	AS, PN 16	886	34.88	–	–	1014	39.92	595	23.43
900	36	AWWA, Class D	893	35.16	–	–	1048	41.26	615	24.21
1 000	40	DIN, PN 6	999	39.33	–	–	1093	43.03	620	24.41
1 000	40	DIN, PN 10	995	39.17	–	–	1127	44.37	650	25.59
1 000	40	AS, PN 16	988	38.90	–	–	1131	44.53	660	25.98
1 000	40	AWWA, Class D	995	39.17	–	–	1163	45.79	675	26.57
1 050	42	AWWA, Class D	1044	41.10	–	–	1220	48.03	704	27.72
1 200	48	DIN, PN 6	1203	47.36	–	–	1310	51.57	733	28.86

1) Ground disks can be used for all the flange standards/pressure ratings which can be supplied in the standard version.

## Weight

### Compact version

Weight data:

- Including the transmitter (1.15 kg (2.54 lbs))
- Excluding packaging material

*Weight in SI units*

Nominal diameter		EN (DIN), AS <sup>1)</sup>		ASME, AWWA		JIS	
[mm]	[in]	Pressure rating	[kg]	Pressure rating	[kg]	Pressure rating	[kg]
25	1	PN 40	7.3	Class 150	7.3	10K	7.3
32	–	PN 40	8	Class 150	–	10K	7.3
40	1 ½	PN 40	9.4	Class 150	9.4	10K	8.3
50	2	PN 40	10.6	Class 150	10.6	10K	9.3
65	–	PN 16	12	Class 150	–	10K	11.1

Nominal diameter		EN (DIN), AS <sup>1)</sup>		ASME, AWWA		JIS	
[mm]	[in]	Pressure rating	[kg]	Pressure rating	[kg]	Pressure rating	[kg]
80	3	PN 16	14	Class 150	14	10K	112.5
100	4	PN 16	16	Class 150	16	10K	14.7
125	–	PN 16	21.5	Class 150	–	10K	21
150	6	PN 16	25.5	Class 150	25.5	10K	24.5
200	8	PN 10	45	Class 150	45	10K	41.9
250	10	PN 10	65	Class 150	75	10K	69.4
300	12	PN 10	70	Class 150	110	10K	72.3
350	14	PN 6	105	Class 150	175		
375	15	PN 6	120	Class 150	–		
400	16	PN 6	120	Class 150	205		
450	18	PN 6	161	Class 150	255		
500	20	PN 6	156	Class 150	285		
600	24	PN 6	208	Class 150	405		
700	28	PN 6	304	Class D	400		
–	30	PN 6	–	Class D	460		
800	32	PN 6	357	Class D	550		
900	36	PN 6	485	Class D	800		
1 000	40	PN 6	589	Class D	900		
–	42	PN 6	–	Class D	1 100		
1 200	48	PN 6	850	Class D	1 400		
–	54	PN 6	–	Class D	2 200		
1 400	–	PN 6	1 300	Class D	–		
–	60	PN 6	–	Class D	2 700		
1 600	–	PN 6	1 700	Class D	–		
–	66	PN 6	–	Class D	3 700		
1 800	72	PN 6	2 200	Class D	4 100		
–	78	PN 6	–	Class D	4 600		
2 000	–	PN 6	2 800	Class D	–		

1) Flanges according to AS are only available for DN 80, 100, 150 to 400, 500 and 600.

#### Weight in US units

Nominal diameter		ASME, AWWA	
[mm]	[in]	Pressure rating	[lbs]
25	1	Class 150	16.1
40	1 ½	Class 150	20.7
50	2	Class 150	23.4
80	3	Class 150	30.9
100	4	Class 150	35.3
150	6	Class 150	56.2
200	8	Class 150	99.2
250	10	Class 150	165.4



Nominal diameter		ASME, AWWA	
[mm]	[in]	Pressure rating	[lbs]
300	12	Class 150	242.6
350	14	Class 150	385.9
400	16	Class 150	452
450	18	Class 150	562.3
500	20	Class 150	628.4
600	24	Class 150	893
700	28	Class D	882
–	30	Class D	1 014.3
800	32	Class D	1 212.8
900	36	Class D	1 764
1 000	40	Class D	1 984.5
–	42	Class D	2 425.5
1 200	48	Class D	3 087
–	54	Class D	4 851
–	60	Class D	5 953.5
–	66	Class D	8 158.5
1 800	72	Class D	9 040.5
–	78	Class D	10 143

**Transmitter remote version**

1.15 kg (2.54 lb)

**Sensor remote version**

Weight data:

- Including the transmitter housing
- Excluding the connecting cable
- Excluding packaging material

*Weight in SI units*

Nominal diameter		EN (DIN), AS <sup>1)</sup>		ASME, AWWA		JIS	
[mm]	[in]	Pressure rating	[kg]	Pressure rating	[kg]	Pressure rating	[kg]
25	1	PN 40	5.3	Class 150	5.3	10K	5.3
32	–	PN 40	6	Class 150	–	10K	5.3
40	1 ½	PN 40	7.4	Class 150	7.4	10K	6.3
50	2	PN 40	8.6	Class 150	8.6	10K	7.3
65	–	PN 16	10	Class 150	–	10K	9.1
80	3	PN 16	12	Class 150	12	10K	10.5
100	4	PN 16	14	Class 150	14	10K	12.7
125	–	PN 16	19.5	Class 150	–	10K	19
150	6	PN 16	23.5	Class 150	23.5	10K	22.5
200	8	PN 10	43	Class 150	43	10K	39.9
250	10	PN 10	63	Class 150	73	10K	67.4
300	12	PN 10	68	Class 150	108	10K	70.3

Nominal diameter		EN (DIN), AS <sup>1)</sup>		ASME, AWWA		JIS	
[mm]	[in]	Pressure rating	[kg]	Pressure rating	[kg]	Pressure rating	[kg]
350	14	PN 6	103	Class 150	173		
375	15	PN 6	118	Class 150	–		
400	16	PN 6	118	Class 150	203		
450	18	PN 6	159	Class 150	253		
500	20	PN 6	154	Class 150	283		
600	24	PN 6	206	Class 150	403		
700	28	PN 6	302	Class D	398		
–	30	PN 6	–	Class D	458		
800	32	PN 6	355	Class D	548		
900	36	PN 6	483	Class D	798		
1 000	40	PN 6	587	Class D	898		
–	42	PN 6	–	Class D	1 098		
1 200	48	PN 6	848	Class D	1 398		
–	54	PN 6	–	Class D	2 198		
1 400	–	PN 6	1 298	Class D	–		
–	60	PN 6	–	Class D	2 698		
1 600	–	PN 6	1 698	Class D	–		
–	66	PN 6	–	Class D	3 698		
1 800	72	PN 6	2 198	Class D	4 098		
–	78	PN 6	–	Class D	4 598		
2 000	–	PN 6	2 798	Class D	–		

1) Flanges according to AS are only available for DN 80, 100, 150 to 400, 500 and 600.

#### Weight in US units

Nominal diameter		ASME, AWWA	
[mm]	[in]	Pressure rating	[lbs]
25	1	Class 150	11.7
40	1 ½	Class 150	16.3
50	2	Class 150	19.0
80	3	Class 150	26.5
100	4	Class 150	30.9
150	6	Class 150	51.8
200	8	Class 150	94.8
250	10	Class 150	161
300	12	Class 150	238.1
350	14	Class 150	381.5
400	16	Class 150	447.6
450	18	Class 150	557.9
500	20	Class 150	624
600	24	Class 150	888.6
700	28	Class D	877.6

Nominal diameter		ASME, AWWA	
[mm]	[in]	Pressure rating	[lbs]
–	30	Class D	1 009.9
800	32	Class D	1 208.3
900	36	Class D	1 759.6
1 000	40	Class D	1 980.1
–	42	Class D	2 421.1
1 200	48	Class D	3 082.6
–	54	Class D	4 846.6
–	60	Class D	5 949.1
–	66	Class D	8 154.1
1 800	72	Class D	9 036.1
–	78	Class D	10 138.6

**Sensor remote version, fully welded (IP68)**

Weight data:

- Including the transmitter housing
- Excluding the connecting cable
- Excluding packaging material

*Weight in SI units*

Nominal diameter		EN (DIN), AS <sup>1)</sup>		ASME		JIS	
[mm]	[in]	Pressure rating	[kg]	Pressure rating	[kg]	Pressure rating	[kg]
50	2	PN 40	10	Class 150	9	10K	9
65	–	PN 16	11	Class 150	–	10K	10
80	3	PN 16	13	Class 150	13	10K	11
100	4	PN 16	15	Class 150	17	10K	13
125	–	PN 16	20	Class 150	–	10K	18
150	6	PN 16	25	Class 150	26	10K	23
200	8	PN 10	36	Class 150	42	10K	32
250	10	PN 10	49	Class 150	59	10K	48
300	12	PN 10	58	Class 150	84	10K	55

1) For flanges according to AS, DN 65 and 125 are not available.

*Weight in US units*

Nominal diameter		ASME, AWWA	
[mm]	[in]	Pressure rating	[lbs]
50	2	Class 150	19.9
80	3	Class 150	28.7
100	4	Class 150	37.5
150	6	Class 150	57.3
200	8	Class 150	92.6
250	10	Class 150	130
300	12	Class 150	185

## Measuring tube specification

Nominal diameter		Pressure rating				Measuring tube internal diameter			
		EN (DIN)	ASME AWWA	AS 2129 AS 4087	JIS	Hard rubber		Polyurethane	
[mm]	[in]					[mm]	[in]	[mm]	[in]
25	1	PN 40	Class 150	—	20K	—	—	24	0.94
32	—	PN 40	—	—	20K	—	—	32	1.26
40	1 ½	PN 40	Class 150	—	20K	—	—	38	1.50
50	2	PN 40	Class 150	Table E, PN 16	10K	50	1.97	50	1.97
65	—	PN 16	—	—	10K	66	2.60	66	2.60
80	3	PN 16	Class 150	Table E, PN 16	10K	79	3.11	79	3.11
100	4	PN 16	Class 150	Table E, PN 16	10K	102	4.02	102	4.02
125	—	PN 16	—	—	10K	127	5.00	127	5.00
150	6	PN 16	Class 150	Table E, PN 16	10K	156	6.14	156	6.14
200	8	PN 10	Class 150	Table E, PN 16	10K	204	8.03	204	8.03
250	10	PN 10	Class 150	Table E, PN 16	10K	258	10.2	258	10.2
300	12	PN 10	Class 150	Table E, PN 16	10K	309	12.2	309	12.2
350	14	PN 6	Class 150	Table E, PN 16	—	342	13.5	342	13.5
375	15	—	—	PN 16	—	392	15.4	—	—
400	16	PN 6	Class 150	Table E, PN 16	—	392	15.4	392	15.4
450	18	PN 6	Class 150	—	—	437	17.2	437	17.2
500	20	PN 6	Class 150	Table E, PN 16	—	492	19.4	492	19.4
600	24	PN 6	Class 150	Table E, PN 16	—	594	23.4	594	23.4
700	28	PN 6	Class D	Table E, PN 16	—	692	27.2	692	27.2
750	30	—	Class D	Table E, PN 16	—	742	29.2	742	29.2
800	32	PN 6	Class D	Table E, PN 16	—	794	31.3	794	31.3
900	36	PN 6	Class D	Table E, PN 16	—	891	35.1	891	35.1
1 000	40	PN 6	Class D	Table E, PN 16	—	994	39.1	994	39.1
—	42	—	Class D	—	—	1 043	41.1	1 043	41.1
1 200	48	PN 6	Class D	Table E, PN 16	—	1 197	47.1	1 197	47.1
—	54	—	Class D	—	—	1 339	52.7	—	—
1 400	—	PN 6	—	—	—	1 402	55.2	—	—
—	60	—	Class D	—	—	1 492	58.7	—	—
1 600	—	PN 6	—	—	—	1 600	63.0	—	—
—	66	—	Class D	—	—	1 638	64.5	—	—
1 800	72	PN 6	Class D	—	—	1 786	70.3	—	—
2 000	78	PN 6	Class D	—	—	1 989	78.3	—	—

## Materials

## Transmitter housing

- Order code for "Housing", option **M**, **N**: polycarbonate plastic
- Window material: polycarbonate plastic

**Transmitter cable entries**

Order code for "Housing", option M "Compact, polycarbonate"; option N "Remote, polycarbonate"

The various cable entries are suitable for hazardous and non-hazardous areas.

Electrical connection	Material
Cable gland M20 × 1.5	Plastic
Thread G ½" via adapter	Nickel-plated brass
Thread NPT ½" via adapter	Nickel-plated brass

**Connecting cable for remote version**

- Electrode cable: PVC cable with copper shield
- Coil current cable: PVC cable with copper shield

**Sensor housing**

- DN 25 to 300 (1 to 12"): aluminum coated AlSi10Mg
- DN 50 to 300 (2 to 12"): carbon steel with protective varnish (IP68)
- DN 350 to 2000 (14 to 78"): carbon steel with protective varnish

**Sensor connection housing**

- Aluminum coated AlSi10Mg (IP66/67)
- DN 50 to 300 (2 to 12"): polycarbonate (IP68)

**Sensor cable entries**

Order code for "Housing", option N "Remote, polycarbonate"

The various cable entries are suitable for hazardous and non-hazardous areas.

Electrical connection	Material
Cable gland M20 × 1.5	Nickel-plated brass
Thread G ½" via adapter	Nickel-plated brass
Thread NPT ½" via adapter	Nickel-plated brass

**Measuring tubes**

- DN 25 to 300 (1 to 12"): stainless steel 1.4301/304, 1.4306/304L; for carbon steel flanges with Al/Zn protective coating
- DN 50 to 300 (2 to 12"): for carbon steel flanges with protective varnish (IP68)
- DN 350 to 2000 (14 to 78"): stainless steel 1.4301/304, 1.4306/304L; for carbon steel flanges with protective varnish

**Liner**

- DN 25 to 1200 (1 to 48"): polyurethane
- DN 50 to 2000 (2 to 78"): hard rubber

**Electrodes**

1.4435/304L, Alloy C-22, tantalum

**Process connections**

EN 1092-1 (DIN 2501)

DN 25 to 2000 (1 to 78")<sup>1)</sup>: 1.4571/316L, C22, FE 410W B, S235JRG2

*ASME B16.5*DN 25 to 600 (1 to 24") <sup>1)</sup>: A105, 316L*AWWA C207*

DN 1200 to 1800 (48 to 72"): 1.0425/316L (P265GH)

*AS 2129*

DN 50 to 1200 (2 to 48"): A105, S235JRG2, S275JR

*AS 4087*

DN 50 to 1200 (2 to 48"): A105, S275JR

*JIS B2220*DN 25 to 300 (1 to 12") <sup>1)</sup>: HII, S235JRG2, 1.0425/316L**Seals**

In accordance with DIN EN 1514-1

**Accessories***Weather protection cover*

Stainless steel 1.4301

*Ground disks*

1.4435/316L, Alloy C-22, tantalum

**Fitted electrodes**

Measurement, reference and empty pipe detection electrodes available as standard with:

- 1.4435/304L
- Alloy C-22
- Tantalum

Optionally available with DN 350 to 2000 (14 to 78"):

Exchangeable measuring electrodes made from 1.4435/304L

**Process connections**

Flange connections:

- EN 1092-1 (DIN 2501) <sup>2)</sup>
  - DN ≤ 300 (12"), fixed flange (PN 10/16/25/40) = form A
  - DN ≥ 350 (14"), fixed flange (PN 6/10/16/25) = flat face
- ASME B16.5
  - DN 25 to 600 (1 to 24"), fixed flange (Class 150)
  - DN 25 to 150 (1 to 6"), fixed flange (Class 300)
- AWWA C207
  - DN 1200 to 1800 (48 to 72"), fixed flange (Class D)
- AS 2129
  - DN 50 to 1200 (2 to 48"), fixed flange (Table E)
- AS 4087
  - DN 50 to 1200 (2 to 48"), fixed flange (PN 16)
- JIS B2220
  - DN 50 to 300 (2 to 12"), fixed flange (10K)
  - DN 25 to 300 (1 to 12"), fixed flange (20K)



For information on the materials of the process connections (→ 47)

**Surface roughness**

Electrodes with 1.4435/304L, Alloy C-22, tantalum:

≤ 0.3 to 0.5 µm (11.8 to 19.7 µin)

(All data relate to parts in contact with fluid)

1) DN ≤ 300 (12") with Al/Zn protective coating, DN ≥ 350 (14") with protective varnish

2) Dimensions as per DIN 2501, DN 65 (2 ½") PN 16 and DN 600 (24") PN 16 only as per EN 1092-1

## Operability

### Operating concept

#### Operator-oriented menu structure for user-specific tasks

- Commissioning
- Operation
- Diagnostics
- Expert level

#### Rapid and safe commissioning

- Guided menus ("Make-it-run" wizards) for applications
- Menu guidance with brief explanations of the individual parameter functions


#### Reliable operation

- Operation in the following languages:
  - Via local display: English, German, French, Spanish, Italian, Dutch, Portuguese, Polish, Russian, Turkish, Chinese, Japanese, Bahasa (Indonesian), Vietnamese, Czech
  - Via "FieldCare" operating tool: English, German, French, Spanish, Italian, Dutch, Japanese
  - Via Web browser: English, German, French, Spanish, Italian, Dutch, Portuguese, Polish, Russian, Turkish, Chinese, Japanese, Bahasa (Indonesian), Vietnamese, Czech
- Uniform operating philosophy applied to device, operating tools and Web browser
- If replacing the electronic module, transfer the device configuration via the plug-in memory (HistoROM DAT) which contains the process and measuring device data and the event logbook. No need to reconfigure.

#### Efficient diagnostics increase measurement availability

- Troubleshooting measures can be called up via the device, operating tools and Web browser
- Diverse simulation options and optional line recorder functions

### Local operation

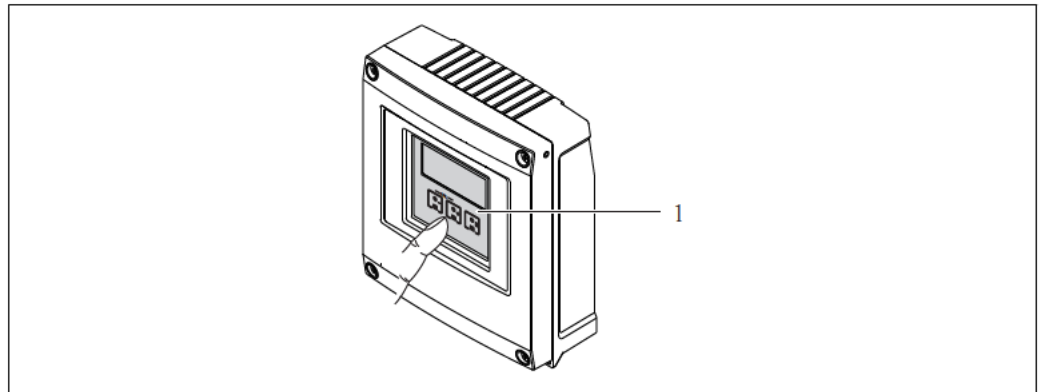

1 Operation with touch control

#### Display elements


- 4-line display
- White background lighting; switches to red in event of device errors
- Format for displaying measured variables and status variables can be individually configured
- Permitted ambient temperature for the display:  $-20$  to  $+50$  °C ( $-4$  to  $+122$  °F)  
The readability of the display may be impaired at temperatures outside the temperature range.

#### Operating elements


External operation via touch control; 3 optical keys: ☺, ☹, ☹

## Remote operation

## Via HART protocol

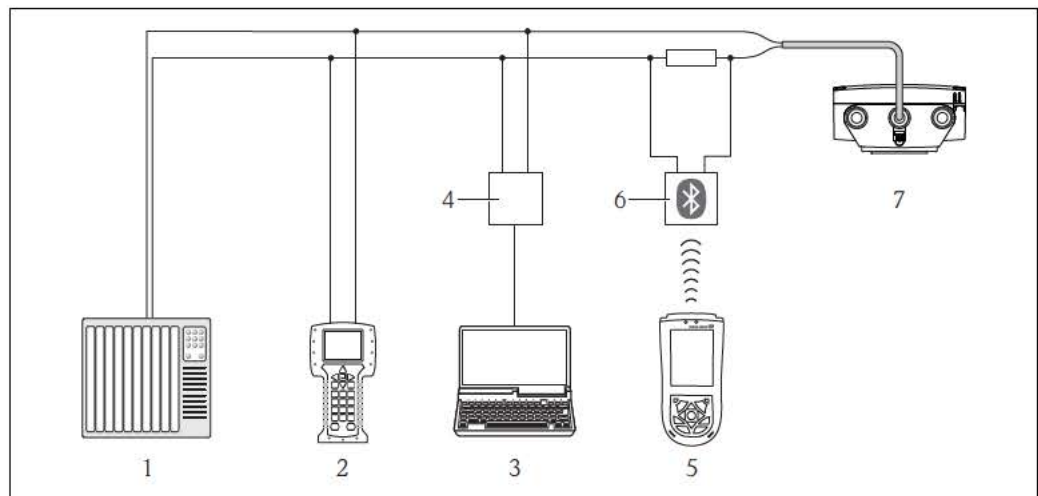


A0017124

 26 Options for remote operation via HART protocol

- 1 Control system (e.g. PLC)
- 2 Field Communicator 475
- 3 Computer with operating tool (e.g. FieldCare, AMS Device Manager, SIMATIC PDM)
- 4 Commubox FXA195 (USB)
- 5 Field Xpert SFX100
- 6 VIATOR Bluetooth modem with connecting cable
- 7 Transmitter

## Via service interface (CDI-RJ45)

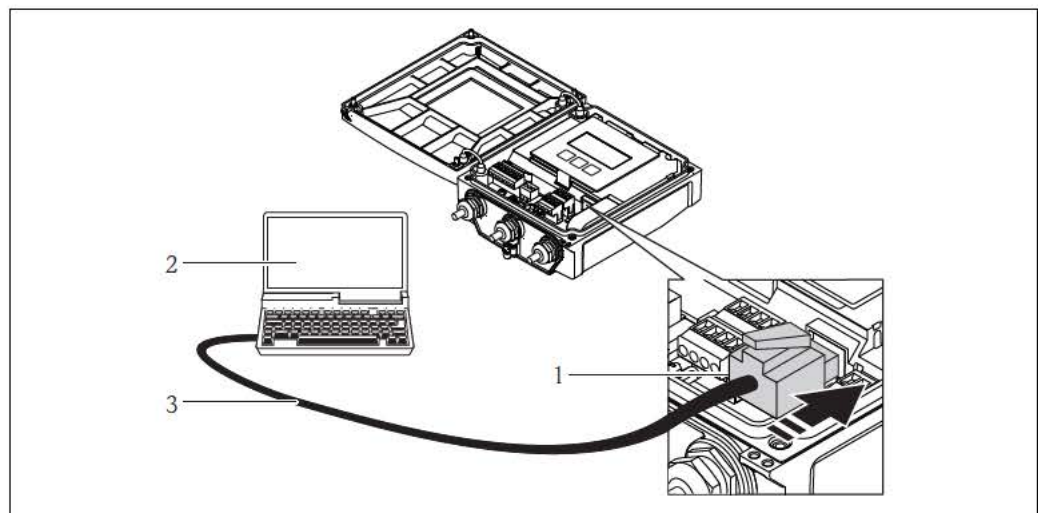

A0017119

- 1 Service interface (CDI-RJ45) of the measuring device with access to the integrated Web server
- 2 Computer with Web browser (e.g. Internet Explorer) for accessing the integrated device Web server or with "FieldCare" operating tool with COM DTM "CDI Communication TCP/IP"
- 3 Standard Ethernet connecting cable with RJ45 connector

## Certificates and approvals

## CE mark

The measuring system is in conformity with the statutory requirements of the applicable EC Directives. These are listed in the corresponding EC Declaration of Conformity along with the standards applied.

Endress+Hauser confirms successful testing of the device by affixing to it the CE mark.



<b>C-Tick symbol</b>	The measuring system meets the EMC requirements of the "Australian Communications and Media Authority (ACMA)".
<b>Ex approval</b>	<p><b>cCSAus</b></p> <p>Currently, the following versions for use in hazardous areas are available:</p> <p><i>NI (Ex nA, Ex nL)</i></p> <p>Class I Division 2 Groups ABCD; NIFW*</p> <p>*= NIFW parameter as per Control Drawings</p>
<b>Drinking water approval</b>	<ul style="list-style-type: none"> <li>■ ACS</li> <li>■ KTW/W270</li> <li>■ NSF 61</li> <li>■ WRAS BS 6920</li> </ul>
<b>Other standards and guidelines</b>	<ul style="list-style-type: none"> <li>■ EN 60529 Degrees of protection provided by enclosures (IP code)</li> <li>■ EN 61010-1 Protection Measures for Electrical Equipment for Measurement, Control, Regulation and Laboratory Procedures.</li> <li>■ IEC/EN 61326 Emission in accordance with Class A requirements. Electromagnetic compatibility (EMC requirements)</li> <li>■ ANSI/ISA-S82.01 Safety Standard for Electrical and Electronic Test, Measuring, Controlling and related Equipment - General Requirements. Pollution degree 2, Installation Category II</li> <li>■ CAN/CSA-C22.2 No. 1010.1-92 Safety requirements for Electrical Equipment for Measurement and Control and Laboratory Use. Pollution degree 2, Installation Category II</li> <li>■ NAMUR NE 21 Electromagnetic compatibility (EMC) of industrial process and laboratory control equipment.</li> <li>■ NAMUR NE 32 Data retention in the event of a power failure in field and control instruments with microprocessors</li> <li>■ NAMUR NE 43 Standardization of the signal level for the breakdown information of digital transmitters with analog output signal.</li> <li>■ NAMUR NE 53 Software of field devices and signal-processing devices with digital electronics</li> <li>■ NAMUR NE 105 Specifications for integrating fieldbus devices in engineering tools for field devices</li> <li>■ NAMUR NE 107 Status classification as per NE107</li> </ul>

## Ordering information

Detailed ordering information is available from the following sources:

- In the Product Configurator on the Endress+Hauser website: [www.endress.com](http://www.endress.com) → Select country → Instruments → Select device → Product page function: Configure this product
- From your Endress+Hauser Sales Center: [www.endress.com/worldwide](http://www.endress.com/worldwide)



### Product Configurator - the tool for individual product configuration

- Up-to-the-minute configuration data
- Depending on the device: Direct input of measuring point-specific information such as measuring range or operating language
- Automatic verification of exclusion criteria
- Automatic creation of the order code and its breakdown in PDF or Excel output format
- Ability to order directly in the Endress+Hauser Online Shop

## Application packages

Many different application packages are available to enhance the functionality of the device. Such packages might be needed to address safety aspects or specific application requirements.

The application packages can be ordered from Endress+Hauser either directly with the device or subsequently. Detailed information on the order code in question is available from your local Endress+Hauser sales center or on the product page of the Endress+Hauser website: [www.endress.com](http://www.endress.com).

Cleaning	Package	Description
	Electrode cleaning circuit (ECC)	The electrode cleaning circuit (ECC) function has been developed to have a solution for applications where magnetite ( $\text{Fe}_3\text{O}_4$ ) deposits frequently occur (e.g. hot water). Since magnetite is highly conductive this build up leads to measuring errors and ultimately to the loss of signal. The option is designed to AVOID build up of highly conductive matter and thin layers (typically magnetite).


Diagnostics functions	Package	Description
	HistoROM extended function	Comprises extended functions concerning the event log and the activation of the measured value memory (data logger).  Event log: Memory volume is extended from 20 message entries (basic version) to up to 100 entries.  Data logging (line recorder): <ul style="list-style-type: none"> <li>Memory capacity for up to 1000 measured values is activated.</li> <li>250 measured values can be output via each of the 4 memory channels. The recording interval can be defined and configured by the user.</li> <li>Data logging is visualized via the local display or FieldCare.</li> </ul>

## Accessories









Various accessories, which can be ordered with the device or subsequently from Endress+Hauser, are available for the device. Detailed information on the order code in question is available from your local Endress+Hauser sales center or on the product page of the Endress+Hauser website: [www.endress.com](http://www.endress.com).

Device-specific accessories	For the transmitter
Accessories	Description
Promag 400 transmitter	Transmitter for replacement or storage. Use the order code to define the following specifications: <ul style="list-style-type: none"> <li>Approvals</li> <li>Output / input</li> <li>Display / operation</li> <li>Housing</li> <li>Software</li> </ul>
Weather protection cover	Is used to protect the measuring device from the effects of the weather: e.g. rainwater, excess heating from direct sunlight or extreme cold in winter.
Connecting cable for remote version	Coil current and electrode cables, various lengths, reinforced cables available on request.
Ground cable	Set, consisting of two ground cables for potential equalization.
Pipe mounting set	Pipe mounting set for transmitter.
Compact → remote conversion kit	For converting a compact device version to a remote device version.
Promag 50/53 → Promag 400 conversion kit	For converting a Promag with transmitter 50/53 to a Promag 400.

**For the sensor**


Accessories	Description
Ground disks for flange connections	Are used to ground the fluid in lined measuring tubes to ensure proper measurement.  For details, see Installation Instructions EA00070D

**Communication-specific accessories**


Accessories	Description
Commubox FXA191 HART	For intrinsically safe HART communication with FieldCare via the RS232C interface.  For details, see "Technical Information" TI00237F
Commubox FXA195 HART	For intrinsically safe HART communication with FieldCare via the USB interface.  For details, see "Technical Information" TI00404F
Commubox FXA291	Connects Endress+Hauser field devices with a CDI interface (= Endress+Hauser Common Data Interface) and the USB port of a computer or laptop.  For details, see "Technical Information" TI00405C
HART Loop Converter HMX50	Is used to evaluate and convert dynamic HART process variables to analog current signals or limit values.  For details, see "Technical Information" TI00429F and Operating Instructions BA00371F
WirelessHART adapter	Is used for the wireless connection of field devices. The WirelessHART adapter can be easily integrated into field devices and existing infrastructures, offers data protection and transmission safety and can be operated in parallel with other wireless networks with minimum cabling complexity.  For details, see Operating Instructions BA00061S
Fieldgate FXA320	Gateway for the remote monitoring of connected 4-20 mA measuring devices via a Web browser.  For details, see "Technical Information" TI00025S and Operating Instructions BA00053S
Fieldgate FXA520	Gateway for the remote diagnostics and remote configuration of connected HART measuring devices via a Web browser.  For details, see "Technical Information" TI00025S and Operating Instructions BA00051S
Field Xpert SFX100	Compact, flexible and robust industry handheld terminal for remote configuration and for obtaining measured values via the HART current output (4-20 mA).  For details, see Operating Instructions BA00060S

**Service-specific accessories**

Accessories	Description
Applicator	Software for selecting and sizing Endress+Hauser measuring devices: <ul style="list-style-type: none"> <li>■ Calculation of all the necessary data for identifying the optimum flowmeter: e.g. nominal diameter, pressure loss, accuracy or process connections.</li> <li>■ Graphic illustration of the calculation results</li> </ul> Administration, documentation and access to all project-related data and parameters over the entire life cycle of a project. Applicator is available: <ul style="list-style-type: none"> <li>■ Via the Internet: <a href="https://wapps.endress.com/applicator">https://wapps.endress.com/applicator</a></li> <li>■ On CD-ROM for local PC installation.</li> </ul>

W@M	<p>Life cycle management for your plant</p> <p>W@M supports you with a wide range of software applications over the entire process: from planning and procurement, to the installation, commissioning and operation of the measuring devices. All the relevant device information, such as the device status, spare parts and device-specific documentation, is available for every device over the entire life cycle. The application already contains the data of your Endress+Hauser device. Endress+Hauser also takes care of maintaining and updating the data records.</p> <p>W@M is available:</p> <ul style="list-style-type: none"> <li>■ Via the Internet: <a href="http://www.endress.com/lifecyclemanagement">www.endress.com/lifecyclemanagement</a></li> <li>■ On CD-ROM for local PC installation.</li> </ul>
FieldCare	<p>FDT-based plant asset management tool from Endress+Hauser.</p> <p>It can configure all smart field units in your system and helps you manage them. By using the status information, it is also a simple but effective way of checking their status and condition.</p> <p> For details, see Operating Instructions BA00027S and BA00059S</p>

**System components**

Accessories	Description
Memograph M graphic display recorder	<p>The Memograph M graphic data manager provides information on all the relevant measured variables. Measured values are recorded correctly, limit values are monitored and measuring points analyzed. The data are stored in the 256 MB internal memory and also on a SD card or USB stick.</p> <p> For details, see "Technical Information" TI00133R and Operating Instructions BA00247R</p>

**Documentation**

The following document types are available:

- On the CD-ROM supplied with the device
- In the Download Area of the Endress+Hauser Internet site: [www.endress.com](http://www.endress.com) → Download

**Standard documentation**

Device type	Communication	Document type	Documentation code
5W4B**-	----	Brief Operating Instructions	KA01114D
	HART	Operating Instructions	BA01063D

**Supplementary device-dependent documentation**

Device type	Document type	Approval	Documentation code
5W4B**-	Installation Instructions		Specified for each individual accessory

**Registered trademarks****HART®**

Registered trademark of the HART Communication Foundation, Austin, USA

**Microsoft®**

Registered trademark of the Microsoft Corporation, Redmond, Washington, USA

**Applicator®, FieldCare®, Field Xpert™, HistoROM®**

Registered or registration-pending trademarks of the Endress+Hauser Group



## Instruments International


Endress+Hauser  
Instruments International AG  
Kaegenstrasse 2  
4153 Reinach  
Switzerland

Tel.+41 61 715 81 00  
Fax+41 61 715 25 00  
[www.endress.com](http://www.endress.com)  
[info@ii.endress.com](mailto:info@ii.endress.com)

**Endress+Hauser**   
People for Process Automation


## 2.3 DOSING PUMP INSTRUCTIONS

## Grundfos DDA Dosing Pump

1. From the main operating screen, rotate the dial until the "Setup" icon  is selected and press the dial.
2. From the setup screen, rotate the dial until "Analogue Scaling" is selected and press the dial.
3. In this section the operator can modify the analogue scaling values.

Basic settings that are required for the system to operate correctly are,

- Analogue range = 4 – 20 mA (Do not modify).
- Analogue Zero (4mA = 0% Dose rate in L/H) = 0L/Hr (Do not modify).
- Analogue Maximum (20mA = 100% Dose rate in L/H) = Operator adjustable dosing rate.

4. After the required changes are made, rotate the dial until the "Home" icon  is selected and press the dial. Now you should be back at the main operating display.



# Grundfos DDI Dosing Pump



"Start/Stop"


- Use this button to start or stop the pump.
- Error signals can be acknowledged by pressing the "Start/Stop" button.






Use the "Menu/Info" button to switch between the operating modes.





Use the "Down" and "Up" buttons to change values in the display.


1. From the main operating screen, press and hold the "Menu" button  for 3 Seconds.

Now Code C:111  will be displayed on the screen, press "Menu" button to accept password.

2. From the setup screen, keep pressing the Menu button  until the "Weighting of Current" input is displayed. 

3. From the "Weighting of Current" screen, press the "Start/Stop" button  to select the value minimum analogue input value (this value should always be 4 mA - Do not modify).


Press the Stop/Start button  to progress through the parameter.


4. This screen sets the minimum flow rate in L/Hr for the minimum analogue value set in the previous step (this value should always be 0 L/H - Do not modify). Press the Stop/Start button  to progress through the parameter.

5. This screen sets the maximum analogue input value (this value should always be 20 mA - Do not modify). Press the Stop/Start button  to progress through the parameter.

6. This screen sets the maximum flow rate in L/Hr for the maximum analogue value (20mA) which was set in the previous step, this set point is the operator adjustable dosing rate.

By pressing the "Down" and "Up" buttons   the dosing rate can be changed to the required concentration.

Press the Stop/Start button  to confirm the setting and close the second function level and to return to the main operating display.

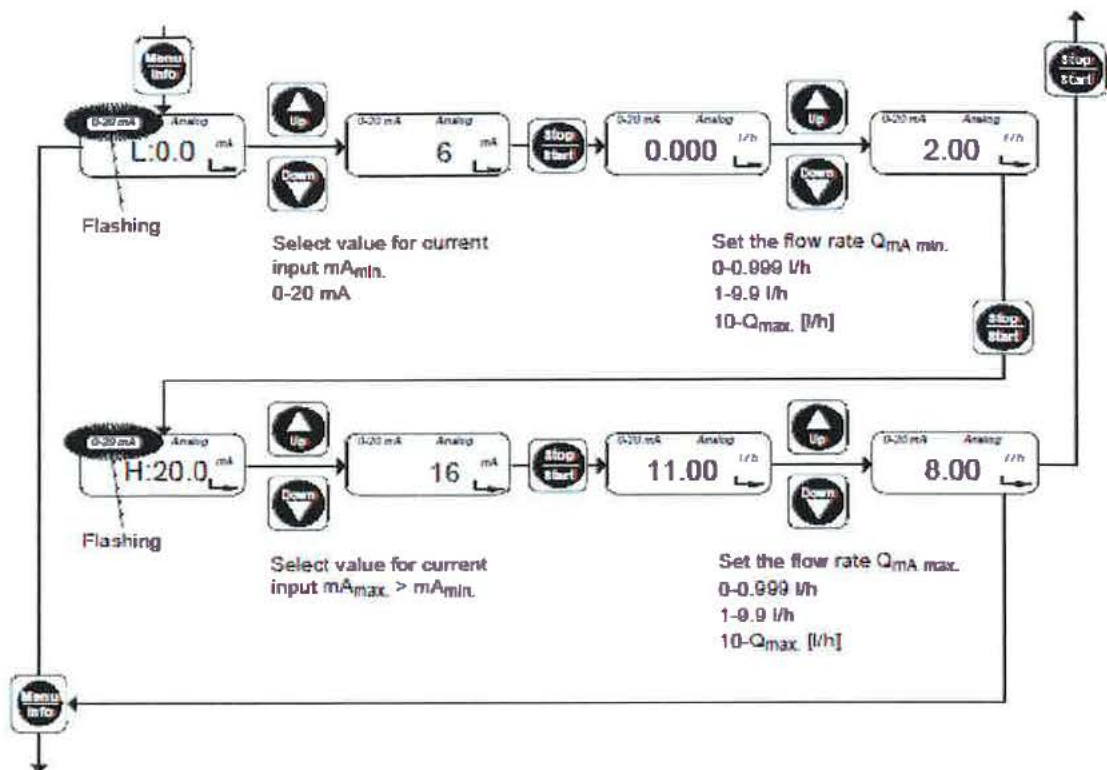

Grundfos DDA Pump Parameter Setup

Site	Helidon STP			
Pump	Hypo Dosing			
Serial No.	09/35851			
Product No.	209-2.5D-10580			
Type Key	DDI 2,5-10 AR-PVC/V/C-T-3133I			
Menu		Setting	Initial	Date
SETUP				
Operation m	Analog	✓	4-20mA	
Analog scaling		Input value [mA]	Dosing flow	
		≤ 4.0	0	
		≥ 20.0	0.610169492	

Pump Speed L/hr = (Required Dose Rate 'mg/L' \* Water Flow 'L/s' \* 3600)/(Batch Concentration '%'\* Specific Gravity (1.16) \*10 000)

		Linear Check		
Required Dose Rate	5	mg/L		
Max Flow Rate	5	L/s		
Batch Concentration	12.5	% Weight/Volume		
Specific Gravity	1.18			
Max Pump Cap	2.5	L/Hr		
Pump Speed L/hr	0.610169492	@20mA		
Max Pump Percent	24.40677966	@20mA		
Flow Dose Rate Check				
Current Flow Meter	2.27	L/s		
Dose Rate	0.277016949	L/Hr	0.277	

## 3 CERTIFICATION FORMS

## Form 15—Compliance Certificate for building Design or Specification

<b>NOTE</b>	<p>This is to be used for the purposes of section 10 of the <i>Building Act 1975</i> and/or section 46 of the <i>Building Regulation 2006</i>.</p> <p><b>RESTRICTION:</b> A building certifier (class B) can only give a compliance certificate about whether building work complies with the BCA or a provision of the QDC. A building certifier (Class B) can not give a certificate regarding QDC boundary clearance and site cover provisions.</p>							
<p><b>1. Property description</b> This section need only be completed if details of street address and property description are applicable. EG. In the case of (standard/generic) pool design/shell manufacture and/or patio and carport systems this section may not be applicable.</p> <p>The description must identify all land the subject of the application.</p> <p>The lot &amp; plan details (eg. SP / RP) are shown on title documents or a rates notice.</p> <p>If the plan is not registered by title, provide previous lot and plan details.</p>	<p>Street address <i>(include no., street, suburb / locality &amp; postcode)</i></p> <table border="1"> <tr> <td colspan="2">Waste Water Treatment Plant, Black Flagstone Road</td> </tr> <tr> <td>HELIDON QLD</td> <td>Postcode 4344</td> </tr> </table> <p>Lot &amp; plan details <i>(attach list if necessary)</i></p> <table border="1"> <tr> <td> </td> </tr> </table> <p>In which local government area is the land situated?</p> <table border="1"> <tr> <td>Lockyer Valley Regional Council</td> </tr> </table>	Waste Water Treatment Plant, Black Flagstone Road		HELIDON QLD	Postcode 4344		Lockyer Valley Regional Council	
Waste Water Treatment Plant, Black Flagstone Road								
HELIDON QLD	Postcode 4344							
Lockyer Valley Regional Council								
<p><b>2. Description of component/s certified</b> Clearly describe the extent of work covered by this certificate, e.g. all structural aspects of the steel roof beams.</p>	<table border="1"> <tr> <td>Footings &amp; Slab</td> </tr> <tr><td> </td></tr> <tr><td> </td></tr> <tr><td> </td></tr> <tr><td> </td></tr> <tr><td> </td></tr> <tr><td> </td></tr> </table>	Footings & Slab						
Footings & Slab								
<p><b>3. Basis of certification</b> Detail the basis for giving the certificate and the extent to which tests, specifications, rules, standards, codes of practice and other publications, were relied upon.</p>	<table border="1"> <tr> <td>Current Australian Standards</td> </tr> <tr> <td>Engineering Principles</td> </tr> <tr> <td>Building Code of Australia</td> </tr> <tr><td> </td></tr> <tr><td> </td></tr> <tr><td> </td></tr> <tr><td> </td></tr> </table>	Current Australian Standards	Engineering Principles	Building Code of Australia				
Current Australian Standards								
Engineering Principles								
Building Code of Australia								

Date received	Reference Number/s
---------------	--------------------

The *Building Act 1975* is administered by the  
Department of Housing and Public Works



**Queensland  
Government**

**4. Reference documentation**

Clearly identify any relevant documentation, e.g. numbered structural engineering plans.

Structural Engineering Plans by Icon Consulting Engineers P/L Ref No 1505-03 sheets 01 to 03  
Issue B

**5. Building certifier reference number**

Building certifier reference number

**6. Competent person details**

A competent person for building work, means a person who is assessed by the building certifier for the work as competent to practise in an aspect of the building and specification design, of the building work because of the individual's skill, experience and qualifications in the aspect. The competent person must also be registered or licensed under a law applying in the State to practice the aspect.

If no relevant law requires the individual to be licensed or registered to be able to give the help, the certifier must assess the individual as having appropriate experience, qualifications or skills to be able to give the help.

If the chief executive issues any guidelines for assessing a competent person, the building certifier must use the guidelines when assessing the person.

Name (*in full*)

Scott Duncan Wilson Fairley

Company name (*if applicable*)

Icon Consulting Engineers Pty. Ltd.

Contact person

Scott Fairley

Phone no. *business hours*

(07) 5559 2445

Mobile no.

Fax no.

(07) 5559 2446

Email address

info@i-con.com.au

Postal address

PO Box 196

West Burleigh Qld

Postcode 4219

Licence or registration number (*if applicable*)

RPEQ – 8423

**7. Signature of competent person**

This certificate must be signed by the individual assessed by the building certifier as competent.

Signature



Date

24/08/2015

## Form 16—Inspection Certificate / Aspect Certificate / QBSA Licensee Aspect Certificate

<b>NOTE</b>	This form is to be used for the purposes of section 10(c) and 239 of the <i>Building Act 1975</i> and/or sections 32, 35B, 43, 44 and 47 of the <i>Building Regulation 2006</i> .			
<b>1. Indicate the type of certificate</b>  The stages of assessable building work are listed in section 24 of the <i>Building Regulation 2006</i> or as conditioned by the building certifier.  An aspect of building work is part of a stage (e.g. waterproofing).	<div style="display: flex; flex-direction: column; align-items: flex-start;"> <div style="margin-bottom: 20px;"> <input type="checkbox"/> <b>Inspection Certificate for</b>   <input type="checkbox"/> Stage of building work (for single detached class 1a or class 10 building or structure)            (indicate the stage) _____   <input checked="" type="checkbox"/> Aspect of building work            (indicate the aspect)      Piers, Footings &amp; Slab         </div> <hr/> <div> <input type="checkbox"/> <b>QBSA Licensee Aspect Certificate</b>  <b>Scope of the work</b>            Scope of the work covered by the licence class under the <i>Queensland Building Services Authority Regulation 2003</i> for the aspect being certified, e.g. scope of work for a waterproofing licence is "installing waterproofing materials or systems for preventing moisture penetration". An aspect being certified may include "wet area sealing to showers".   <div style="border: 1px solid black; height: 100px; width: 100%;"></div> </div> </div>			
<b>2. Property description</b>  The description must identify all land the subject of the application.  The lot & plan details (eg. SP / RP) are shown on title documents or a rates notice. If the plan is not registered by title, provide previous lot and plan details.	Street address <i>(Include no., street, suburb / locality &amp; postcode)</i> <div style="border: 1px solid black; padding: 2px;">Back Flagstone Road</div> <div style="border: 1px solid black; padding: 2px;">Helidon QLD 4344</div> Lot & plan details <i>(Attach list if necessary)</i> <div style="border: 1px solid black; height: 20px; width: 100%;"></div> In which local government area is the land situated? <div style="border: 1px solid black; padding: 2px;">Lockyer Valley Regional Council</div>			
<b>3. Building/structure description</b>	Building/structure description <div style="border: 1px solid black; padding: 2px;">Water Tank Slab</div> <div style="border: 1px solid black; height: 100px; width: 100%;"></div>	Class of building / structure <div style="border: 1px solid black; padding: 2px;">10a</div> <div style="border: 1px solid black; height: 100px; width: 100%;"></div>		
<b>LOCAL GOVERNMENT USE ONLY</b> <table border="1" style="width: 100%;"> <tr> <td style="width: 40%;">DATE RECEIVED</td> <td style="width: 60%;">REFERENCE NUMBER/S</td> </tr> </table>			DATE RECEIVED	REFERENCE NUMBER/S
DATE RECEIVED	REFERENCE NUMBER/S			

**4. Description of component/s certified**

Clearly describe the extent of work covered by this certificate, e.g. all structural aspects of the steel roof beams.

Piers, Footings & Slab (excavation & reinforcement) 13/10/2015

**5. Basis of certification**

Detail the basis for giving the certificate and the extent to which tests, specifications, rules, standards, codes of practice and other publications, were relied upon.

Visual Inspection

Building Code of Australia

Current Australian Standards

Engineering Principles

**6. Reference documentation**

Clearly identify any relevant documentation, e.g. numbered structural engineering plans.

Structural Engineering Plans by Queensland Urban Utilities – Helidon S.T.P. Back Flagstone Road Hypochlorite Tank Installation

Dwg. No.: 486/5/5-0304-005 (Amendment O – 11/15)

Dwg. No.: 486/5/5-0304-006 (Amendment O – 11/15)

Dwg. No.: 486/5/5-0304-007 (Amendment O – 11/15)

**7. Building certifier reference number and development approval number**

Building certifier reference number

Development approval number

**8. Building Certifier, competent person or QBSA licensee details**

A **competent person** must be assessed as competent before carrying out the inspection.

The builder for the work cannot give a stage certificate of inspection.

A competent person is assessed by the building certifier for the work as competent to practice in an aspect of the building and specification design, because of the individual's skill, experience and qualifications. The competent person must be registered or licensed under a law applying in the State to practice the aspect.

If no relevant law requires the individual to be licensed or registered, the certifier must assess the individual as having appropriate experience, qualifications or skills to be able to give the help.

If the chief executive issues any guidelines for assessing a competent person, the building certifier must use the guidelines when assessing the person.

Name (*in full*)

Scott Duncan Wilson Fairley

Company name (*if applicable*)

Icon Consulting Engineers Pty. Ltd.

Contact person

Scott Fairley

Phone no. *business hours*

(07) 5559 2445

Mobile no.

0420 527 273

Fax no.

(07) 5559 2446

Email address

info@i-con.com.au

Postal address

PO Box 196

West Burleigh Qld

Postcode 4219

Licence or registration number (*if applicable*)

RPEQ – 8423

**9. Signature of building certifier, competent person or QBSA licensee**

Note: A building certifier must sign this form for temporary swimming pool fencing under section 4 of Schedule 1 of QDC MP 3.4.

Signature



Date

30/11/2015



## Form 15—Compliance Certificate for building Design or Specification

<p><b>NOTE</b></p>	<p>This is to be used for the purposes of section 10 of the <i>Building Act 1975</i> and/or section 46 of the <i>Building Regulation 2006</i>.</p> <p><b>RESTRICTION:</b> A building certifier (class B) can only give a compliance certificate about whether building work complies with the BCA or a provision of the QDC. A building certifier (Class B) can not give a certificate regarding QDC boundary clearance and site cover provisions.</p>							
<p><b>1. Property description</b> This section need only be completed if details of street address and property description are applicable. EG. In the case of (standard/generic) pool design/shell manufacture and/or patio and carport systems this section may not be applicable.</p> <p>The description must identify all land the subject of the application. The lot &amp; plan details (eg. SP / RP) are shown on title documents or a rates notice. If the plan is not registered by title, provide previous lot and plan details.</p>	<p>Street address <i>(include no., street, suburb / locality &amp; postcode)</i></p> <table border="1" data-bbox="480 488 1465 577"> <tr> <td></td> <td>Postcode</td> </tr> </table> <p>Lot &amp; plan details <i>(attach list if necessary)</i></p> <table border="1" data-bbox="480 611 1465 656"> <tr> <td></td> </tr> </table> <p>In which local government area is the land situated?</p> <table border="1" data-bbox="480 689 1465 734"> <tr> <td></td> </tr> </table>		Postcode					
	Postcode							
<p><b>2. Description of component/s certified</b> Clearly describe the extent of work covered by this certificate, e.g. all structural aspects of the steel roof beams.</p>	<table border="1"> <tr> <td><b>Totalspan/Spanbild standard cold formed steel single flat roof carport</b></td> </tr> <tr> <td><b>3 x 6 m, up to 4.2 m high.</b></td> </tr> <tr> <td><b>Wind loading: Region: A (VR = 45 m/s), B (VR = 51 m/s), C (VR = Fc * 66)</b></td> </tr> <tr> <td><b>Terrain cat. 2 or 3, Cpn = -1.0/-0.8, Importance level 2</b></td> </tr> <tr> <td><b>Standard cladding tested for BCA LHL requirements</b></td> </tr> <tr> <td><b>Footings/slab designed for class S &amp; M and 100kPa bearing capacity</b></td> </tr> </table>	<b>Totalspan/Spanbild standard cold formed steel single flat roof carport</b>	<b>3 x 6 m, up to 4.2 m high.</b>	<b>Wind loading: Region: A (VR = 45 m/s), B (VR = 51 m/s), C (VR = Fc * 66)</b>	<b>Terrain cat. 2 or 3, Cpn = -1.0/-0.8, Importance level 2</b>	<b>Standard cladding tested for BCA LHL requirements</b>	<b>Footings/slab designed for class S &amp; M and 100kPa bearing capacity</b>	
<b>Totalspan/Spanbild standard cold formed steel single flat roof carport</b>								
<b>3 x 6 m, up to 4.2 m high.</b>								
<b>Wind loading: Region: A (VR = 45 m/s), B (VR = 51 m/s), C (VR = Fc * 66)</b>								
<b>Terrain cat. 2 or 3, Cpn = -1.0/-0.8, Importance level 2</b>								
<b>Standard cladding tested for BCA LHL requirements</b>								
<b>Footings/slab designed for class S &amp; M and 100kPa bearing capacity</b>								
<p><b>3. Basis of certification</b> Detail the basis for giving the certificate and the extent to which tests, specifications, rules, standards, codes of practice and other publications, were relied upon.</p>	<table border="1"> <tr> <td><b>Current Australian Standards and Regulations:</b></td> </tr> <tr> <td><b>BCA 2014 including close 3.10.1 &amp; 3.11.</b></td> </tr> <tr> <td><b>AS 1170.0, 1 &amp; 2: 2002/2011 (loading)</b></td> </tr> <tr> <td><b>AS/NZS 4600:2005 (cold formed steel design), AS 4100 (steel structures)</b></td> </tr> <tr> <td><b>AS 3600 (concrete structures), AS2870 (footings), AS 3566.1 (Screws)</b></td> </tr> </table>	<b>Current Australian Standards and Regulations:</b>	<b>BCA 2014 including close 3.10.1 &amp; 3.11.</b>	<b>AS 1170.0, 1 &amp; 2: 2002/2011 (loading)</b>	<b>AS/NZS 4600:2005 (cold formed steel design), AS 4100 (steel structures)</b>	<b>AS 3600 (concrete structures), AS2870 (footings), AS 3566.1 (Screws)</b>		
<b>Current Australian Standards and Regulations:</b>								
<b>BCA 2014 including close 3.10.1 &amp; 3.11.</b>								
<b>AS 1170.0, 1 &amp; 2: 2002/2011 (loading)</b>								
<b>AS/NZS 4600:2005 (cold formed steel design), AS 4100 (steel structures)</b>								
<b>AS 3600 (concrete structures), AS2870 (footings), AS 3566.1 (Screws)</b>								
<p><b>4. Reference documentation</b> Clearly identify any relevant documentation, e.g. numbered structural engineering plans.</p>	<table border="1"> <tr> <td><b>Totalspan/Spanbild standard drawing No. 1 TSFCP-AUS reviewed by Stan T Olech</b></td> </tr> <tr><td></td></tr> <tr><td></td></tr> <tr><td></td></tr> <tr><td></td></tr> <tr><td></td></tr> <tr><td></td></tr> </table>	<b>Totalspan/Spanbild standard drawing No. 1 TSFCP-AUS reviewed by Stan T Olech</b>						
<b>Totalspan/Spanbild standard drawing No. 1 TSFCP-AUS reviewed by Stan T Olech</b>								

### LOCAL GOVERNMENT USE ONLY

Date received		Reference Number/s	
---------------	--	--------------------	--

**5. Building certifier reference number**

Building certifier reference number

**6. Competent person details**

A competent person for building work, means a person who is assessed by the building certifier for the work as competent to practise in an aspect of the building and specification design, of the building work because of the individual's skill, experience and qualifications in the aspect. The competent person must also be registered or licensed under a law applying in the State to practice the aspect.

If no relevant law requires the individual to be licensed or registered to be able to give the help, the certifier must assess the individual as having appropriate experience, qualifications or skills to be able to give the help.

If the chief executive issues any guidelines for assessing a competent person, the building certifier must use the guidelines when assessing the person.

Name (*in full*)

Stan Theodore Olech

Company name (*if applicable*)

Vermont Consultants

Contact person

S T Olech

Phone no. *business hours*

(07) 3264 8409

Mobile no.

Fax no.

Email address

vermont7@bigpond.com

Postal address

P O Box 533

Albany Creek

Postcode 4035

Licence or registration number (*if applicable*)

RPEQ 2426

**7. Signature of competent person**

This certificate must be signed by the individual assessed by the building certifier as competent.

Signature

Date

1/07/2014

(This certificate is valid to 30/06/2015)



## 4 TEST REPORTS

**J. & P. RICHARDSON INDUSTRIES PTY. LTD.**

A.B.N. 23 001 952 325 Lic. No. 756

**ELECTRICAL CONTRACTORS and ENGINEERS**

DOCKET No.

**S 6688**

TELEPHONE: 3271 2911 (All hours) 114 CAMPBELL AVENUE - WACOL, BRISBANE Q 4076

<b>CUSTOMER:</b> Q.U.V
<b>ADDRESS:</b> Forest Hill, Helidon

<b>DAY:</b> Friday
<b>DATE:</b> 4 / 12 / 15
<b>EMP. No.</b> 103

<b>JOB NUMBER</b>									
W	C	N	H	O	M	S	I		
8	9	8	7	5					
<b>WORK START TIME</b>									
NORMAL									

FIRE ANT INSPECTION CONDUCTED ☐ SOIL MOVED FROM JOB SITE TO:I have carried out the work listed & I confirm it complies with  
Good Work Practices, Our Quality Goals & to Customer's Satisfaction.


H	P						
						h	m

REPORT PROMPTLY ANY  
CONDITION LIABLE TO  
CAUSE AN ACCIDENT  
REMEMBER  
YOU ARE RESPONSIBLE  
FOR YOUR SAFETY

- terminate and mount gpo for pressure pump
- terminate pressure pump gpo
- terminate flowmeter head @ Helidon
- installation gpo and connect 240v supply  
Phase - Earth > 250V/12
- Earth 0.02 Ω
- RCD test 20mA

Customer's Authorisation  
for live work:


Customer's Signature

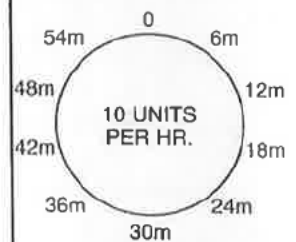Employee Signature: **TIME CLOCK**

ENT BY:

Refer to Customer Copy for General Terms and Conditions of Supply

HRS. MIN. UNITS

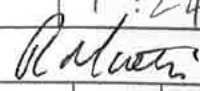WORK	W	0700 To 1500	To	To	8 :	80
TRAVEL	T	0618 To 0700	1500 To 1542	To	1 : 24	14
		SERVICE CALL -	APP BY -	ENDORSEE -		
		CALL OUT -	COST SECTION -	SERVICE FOLLOW UP	CA	SS


**CERTIFICATE OF TESTING & SAFETY**

Have you driven a truck over 12t GVM today?  
Yes ☐ Fill out your Driver Fatigue Form

I certify that the electrical work listed has been tested in accordance with the prescribed procedure and that such work complies in every respect with the requirements of the Electrical Safety Regulation 2013. The electrical equipment listed to the extent that it is affected by the above electrical work is electrically safe.

Electrical Licence No:

Signature of Electrical Worker:

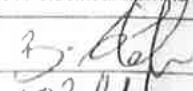
103846

**J. & P. RICHARDSON INDUSTRIES PTY. LTD.**

A.B.N. 23 001 952 325 Lic. No. 756

**ELECTRICAL CONTRACTORS and ENGINEERS**

TELEPHONE: 3271 2911 (All hours) 114 CAMPBELL AVENUE - WACOL, BRISBANE Q 4076

DOCKET No.

**Y 1858**

CUSTOMER:

Q.U.V

ADDRESS:

Helidon

DAY:

Wednesday

DATE:

9/12/15

EMP. No.

103

JOB NUMBER

W @ N H O M S I

8 9 8 7 5


WORK START TIME

NORMAL

FIRE ANT INSPECTION CONDUCTED ☐ SOIL MOVED FROM JOB SITE TO:I have carried out the work listed & I confirm it complies with  
Good Work Practices, Our Quality Goals & to Customer's Satisfaction.

H P

h m

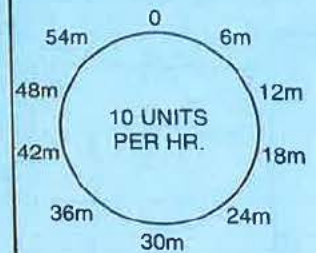REPORT PROMPTLY ANY  
CONDITION LIABLE TO  
CAUSE AN ACCIDENT  
REMEMBERYOU ARE RESPONSIBLE  
FOR YOUR SAFETY**TIME CLOCK**

ENT BY:

HRS. MIN. UNITS

8 : - 80

1 : 24 14

Customer's Authorisation  
for live work:

Customer's Signature

Employee Signature:

Refer to Customer Copy for General Terms and Conditions of Supply

WORK	W	0600	To	1400	To	To	8	-	80
TRAVEL	T	0800	To	0518	To	0600	1400	To	1442
SERVICE CALL -		APP BY -		ENDORSEE -		R. Brown			
CALL OUT -		COST SECTION -		SERVICE FOLLOW UP		CA	SS		

**CERTIFICATE OF TESTING & SAFETY**Have you driven a truck over 12t GVM today?  
Yes ☐ Fill out your Driver Fatigue FormI certify that the electrical work listed has been tested in accordance with the  
prescribed procedure and that such work complies in every respect with the  
requirements of the Electrical Safety Regulation 2013. The electrical equipment  
listed to the extent that it is affected by the above electrical work, is electrically safe.

Electrical Licence No:

Signature of Electrical Worker:

Form No. F1024/4 November 15

© Copyright 2006



## **Queensland Urban Utilities**

### ***Lockyer Valley STPs and Kalbar STP***

### ***Hypo Tanks Replacement***

**C1011-045**

### **Commissioning Report**

**Location: Helidon STP**

**Date:** 12.2.16

**Job: C89875**

---

**J. & P. Richardson Industries Pty Ltd**  
114 Campbell Avenue, Wacol Qld 4076  
Phone: (07) 3271 2911 Fax: (07) 3271 3623  
Email: jpr@jpr.com.au

Printed: 2016-02-10 8:47:06 AM

Page 1 of 3

File: C:\Users\des\_rm\Documents\QUU C89875 Site Test Docs\Helidon\Helidon Commissioning test sheet.doc





## 1 Site Detail

Site Name	Helidon STP
Site Identifier(s)	

## 2 Hardware

Equipment	Type	Serial No.	Comments Pass/Fail
Flowmeter	ENDRESS + HAUSER	K8006720000	✓
Dosing Pump	GRUNDFOS	09135851	✓
Hypochlorite Tank	FUSION	PN2150E	
DOSING PUMP	DDI 2.5-10AR-PLC/VLC-T-31331		

## 3 Bund Test

Description	Start Time/Date	End Time/Date	Check	Comments Pass/Fail
Fill bund to high level and record level and time/date. (Bund must remain full for 24hrs)	17.11.15	19.11.15	P. SMITH	✓
Bund remained at full mark.	19.11.15	19.11.15	P. SMITH	✓

## 4 Hardware Setup

### 4.1 Flowmeter

Parameter	Description	Setting	Comments Pass/Fail
Zero	4-20mA Zero Setting	0L/s	✓
Span	4-20mA Span Setting	5 L/s	✓

### 4.2 Dosing Pump

Parameter	Description	Setting	Comments Pass/Fail
Zero	4-20mA Zero Setting	0L/hr	✓
Span	4-20mA Span Setting	0.61 L/hr	✓
	Required Dose Rate	5mg/L	✓

J. & P. Richardson Industries Pty Ltd  
114 Campbell Avenue, Wacol Qld 4076  
Phone: (07) 3271 2911 Fax: (07) 3271 3623  
Email: jpr@jpr.com.au



## 5 Functional Test

Step	Description	Check / Value	Comments Pass/Fail
1	Simulate flow to 0L/s – Dosing pump at 0L/hr	0	✓
2	Simulate flow to 25% of span – Dosing pump at 25% of L/hr	0.152	✓
3	Simulate flow to 50% of span – Dosing pump at 50% of L/hr	0.305	✓
4	Simulate flow to 75% of span – Dosing pump at 75% of L/hr	0.457	✓
5	Simulate flow to 100% of span – Dosing pump at 100% of L/hr	0.61	✓
6	Remove simulation and confirm flow rate to dosing pump ratio correct.	2.27 L/SEC 0.277 L/HR	✓
7	Confirm effluent chlorine residual is correct.	PLANT OPERATOR TO CHECK OVER 1 WEEK PERIOD	

Site commissioned by (JPR)

Name: *Ben John*Signature: *[Signature]*Date: *12.2.2016*

Test Sheet checked by NCS Project Officer

Name: .....

Signature: .....

Date: *12.2.16**By plant operator*




## 5 “AS CONSTRUCTED” DRAWINGS



# HELIDON S.T.P. BACK FLAGSTONE ROAD HYPOCHLORITE TANK INSTALLATION

## SITE COVER SHEET - CIVIL / STRUCTURAL

DRAWING No.	Rev	DRAWING TITLE	Remarks
486/5/5-0304-001	A	DRAWING INDEX	AS CONSTRUCTED
486/5/5-0304-002	A	OVERALL SITE WORKS LAYOUT	AS CONSTRUCTED
486/5/5-0304-003	A	SITE LAYOUT	AS CONSTRUCTED
486/5/5-0304-004	A	TOTALSPAN CARPORT DETAILS	AS CONSTRUCTED
486/5/5-0304-005	A	CONCRETE SLAB DETAILS	AS CONSTRUCTED
486/5/5-0304-006	A	CONCRETE SLAB DETAILS	AS CONSTRUCTED
486/5/5-0304-007	A	CONCRETE SLAB DETAILS	AS CONSTRUCTED
486/5/5-0304-008	A	MISCELLANEOUS COMPONENTS	AS CONSTRUCTED
486/5/5-0304-009			
486/5/5-0304-010			
486/5/5-0304-011			
486/5/5-0304-012			
486/5/5-0304-013			
486/5/5-0304-014			
486/5/5-0304-015			

AS CONSTRUCTED DETAILS	
I CERTIFY THAT THE "AS CONSTRUCTED" DETAILS SHOWN ON THIS PLAN ARE A TRUE AND ACCURATE RECORD OF THE WORKS.	
SIGNED: 	DATE: 17-2-16
NAME of SIGNATORY: ROBERT MOTTI	
RPEQ No. or LICENCE: C10072	
COMPANY NAME: J & P RICHARDSON Ind.	
START DATE: JUNE 2015	FINISH DATE: FEBRUARY 2016

	J. & P. RICHARDSON	
	INDUSTRIES PTY LTD	
	ELECTRICAL CONTRACTORS AND ENGINEERS	
	A.B.N. 23 001 952 325 114 CAMPBELL AVE WACOL QLD 4075	
	PH: (07) 3271 2611	
	FAX: (07) 3271 3623	
	EMAIL: jpr@jpr.com.au	

JPR Project No.: P15-C89875

NAME	SIGNATURE	DATE
QUEENSLAND URBAN UTILITIES DELEGATE (AUTHORISED FOR 12 MONTHS FROM DATE SHOWN)		



AS CONSTRUCTED

A 2.16 AS CONSTRUCTED		P.H.	P.H.	P.H.	DESIGN W.O. No.	DRAFTED	P. HOUSTON	P. HOUSTON	20-7-15	ASSET/PROJECT HELIDON S.T.P. BACK FLAGSTONE ROAD HYPOCHLORITE TANK INSTALLATION		DRAWING TITLE DRAWING INDEX		SHEET No. 1 OF 8	
O 1.1.15 ISSUED FOR SONSTRUCTION		P.H.	P.H.	P.H.	CONSTRUCTION W.O. No.	DRAFTING CHECK	P. HOUSTON	DESIGN	R.P.E.Q. No.	DATE	APPROVED BY	SIGNATURE	DATE	QUEENSLAND URBAN UTILITIES DRAWING No. AMEND.	
No.	DATE	AMENDMENT	DRAFTED	DESIGNED	RPEQ No.	APPROVED	FUNDED BY Q.U.U. ( )	EXTERNAL ( )	Q.U.U. FILE No.	DESIGN CHECK	R.P.E.Q. No.	DATE	CONSTRUCTION MANAGER	SIGNATURE	DATE

# Helidon STP

## Back Flagstone Rd, Helidon



Lagoons Cam 2  
Install Lighting  
Install 6m Swing Pole  
Contract No.C380

Inlet Screens Cam 1  
Light Over Screens  
Install 6m Swing Pole  
Contract No.C380

New Sodium Hypochlorite  
Tank & Bund Refer Drawing  
No.486/5/5-0304-031  
Contract No.C403

Communication  
Switchboard

Power  
Switchboard

New 50mm Power and  
50mm Data Conduit  
- approx. 35m  
Contract No.C380

New 50mm Power and 50mm  
Data Conduit - approx. 66m  
approx. 83m  
Contract No.C380

### LEGEND

--- Existing Conduit  
\*\*\*\*\* New Conduit

New 50mm Power and  
50mm Data Conduit  
- approx. 66m  
Contract No.C380

Front Gate Cam 3  
Install Lighting  
Install 6m Swing Pole  
Contract No.C380

### AS CONSTRUCTED DETAILS

I CERTIFY THAT THE "AS CONSTRUCTED" DETAILS  
SHOWN ON THIS PLAN ARE A TRUE AND ACCURATE  
RECORD OF THE WORKS.

SIGNED: *[Signature]* DATE: 17-2-16  
NAME of SIGNATORY: ROBERT MIOTTI  
RPEQ No. or LICENCE: C10072  
COMPANY NAME: J & P RICHARDSON Ind.  
START DATE: JUNE 2015 FINISH DATE: FEBRUARY 2016

**J. & P. RICHARDSON**  
INDUSTRIES PTY LTD  
ELECTRICAL CONTRACTORS AND ENGINEERS  
A.B.N. 23 021 952 325  
114 CAMPBELL AVE WACCA, QLD 4076  
PH. (07) 371 2911  
FAX. (07) 371 3633  
EMAIL: jpr@jpr.com.au

JPR Project No.: P15-C89875

NAME SIGNATURE DATE  
QUEENSLAND URBAN UTILITIES DELEGATE  
(AUTHORISED FOR 12 MONTHS FROM DATE SHOWN)

**QUEENSLAND UrbanUtilities**

SHEET No. 2 OF 8  
QUEENSLAND URBAN UTILITIES DRAWING No. 486/5/5-0304-002  
AMEND. A

AS CONSTRUCTED


FUNDING				DRAFTED				20-7-15			
A	2-18	AS CONSTRUCTED	P.H. P.H. P.H.	DESIGN W.O. No.	DRAFTING CHECK	P. HOUSTON	DESIGN	R.P.E.Q. No.	DATE	APPROVED BY	SIGNATURE DATE
O	11-15	ISSUED FOR SONSTRUCTION	P.H. P.H. P.H.	CONSTRUCTION W.O. No.	CAD FILE	550304002-A.DWG	ORIGINAL SIGNED BY	R.P.E.Q. No.	DATE	CONSTRUCTION MANAGER	SIGNATURE DATE
No.	DATE	AMENDMENT	DRAFTED DESIGNED RPEQ NO. APPROVED	FUNDED BY Q.U.U. ( ) EXTERNAL ( )	Q.U.U. FILE No.	DESIGN CHECK	R.P.E.Q. No.	DATE			

ASSET/PROJECT **HELIDON S.T.P.  
BACK FLAGSTONE ROAD  
HYPOCHLORITE  
TANK INSTALLATION**

DRAWING TITLE  
**OVERALL SITE WORKS  
LAYOUT**



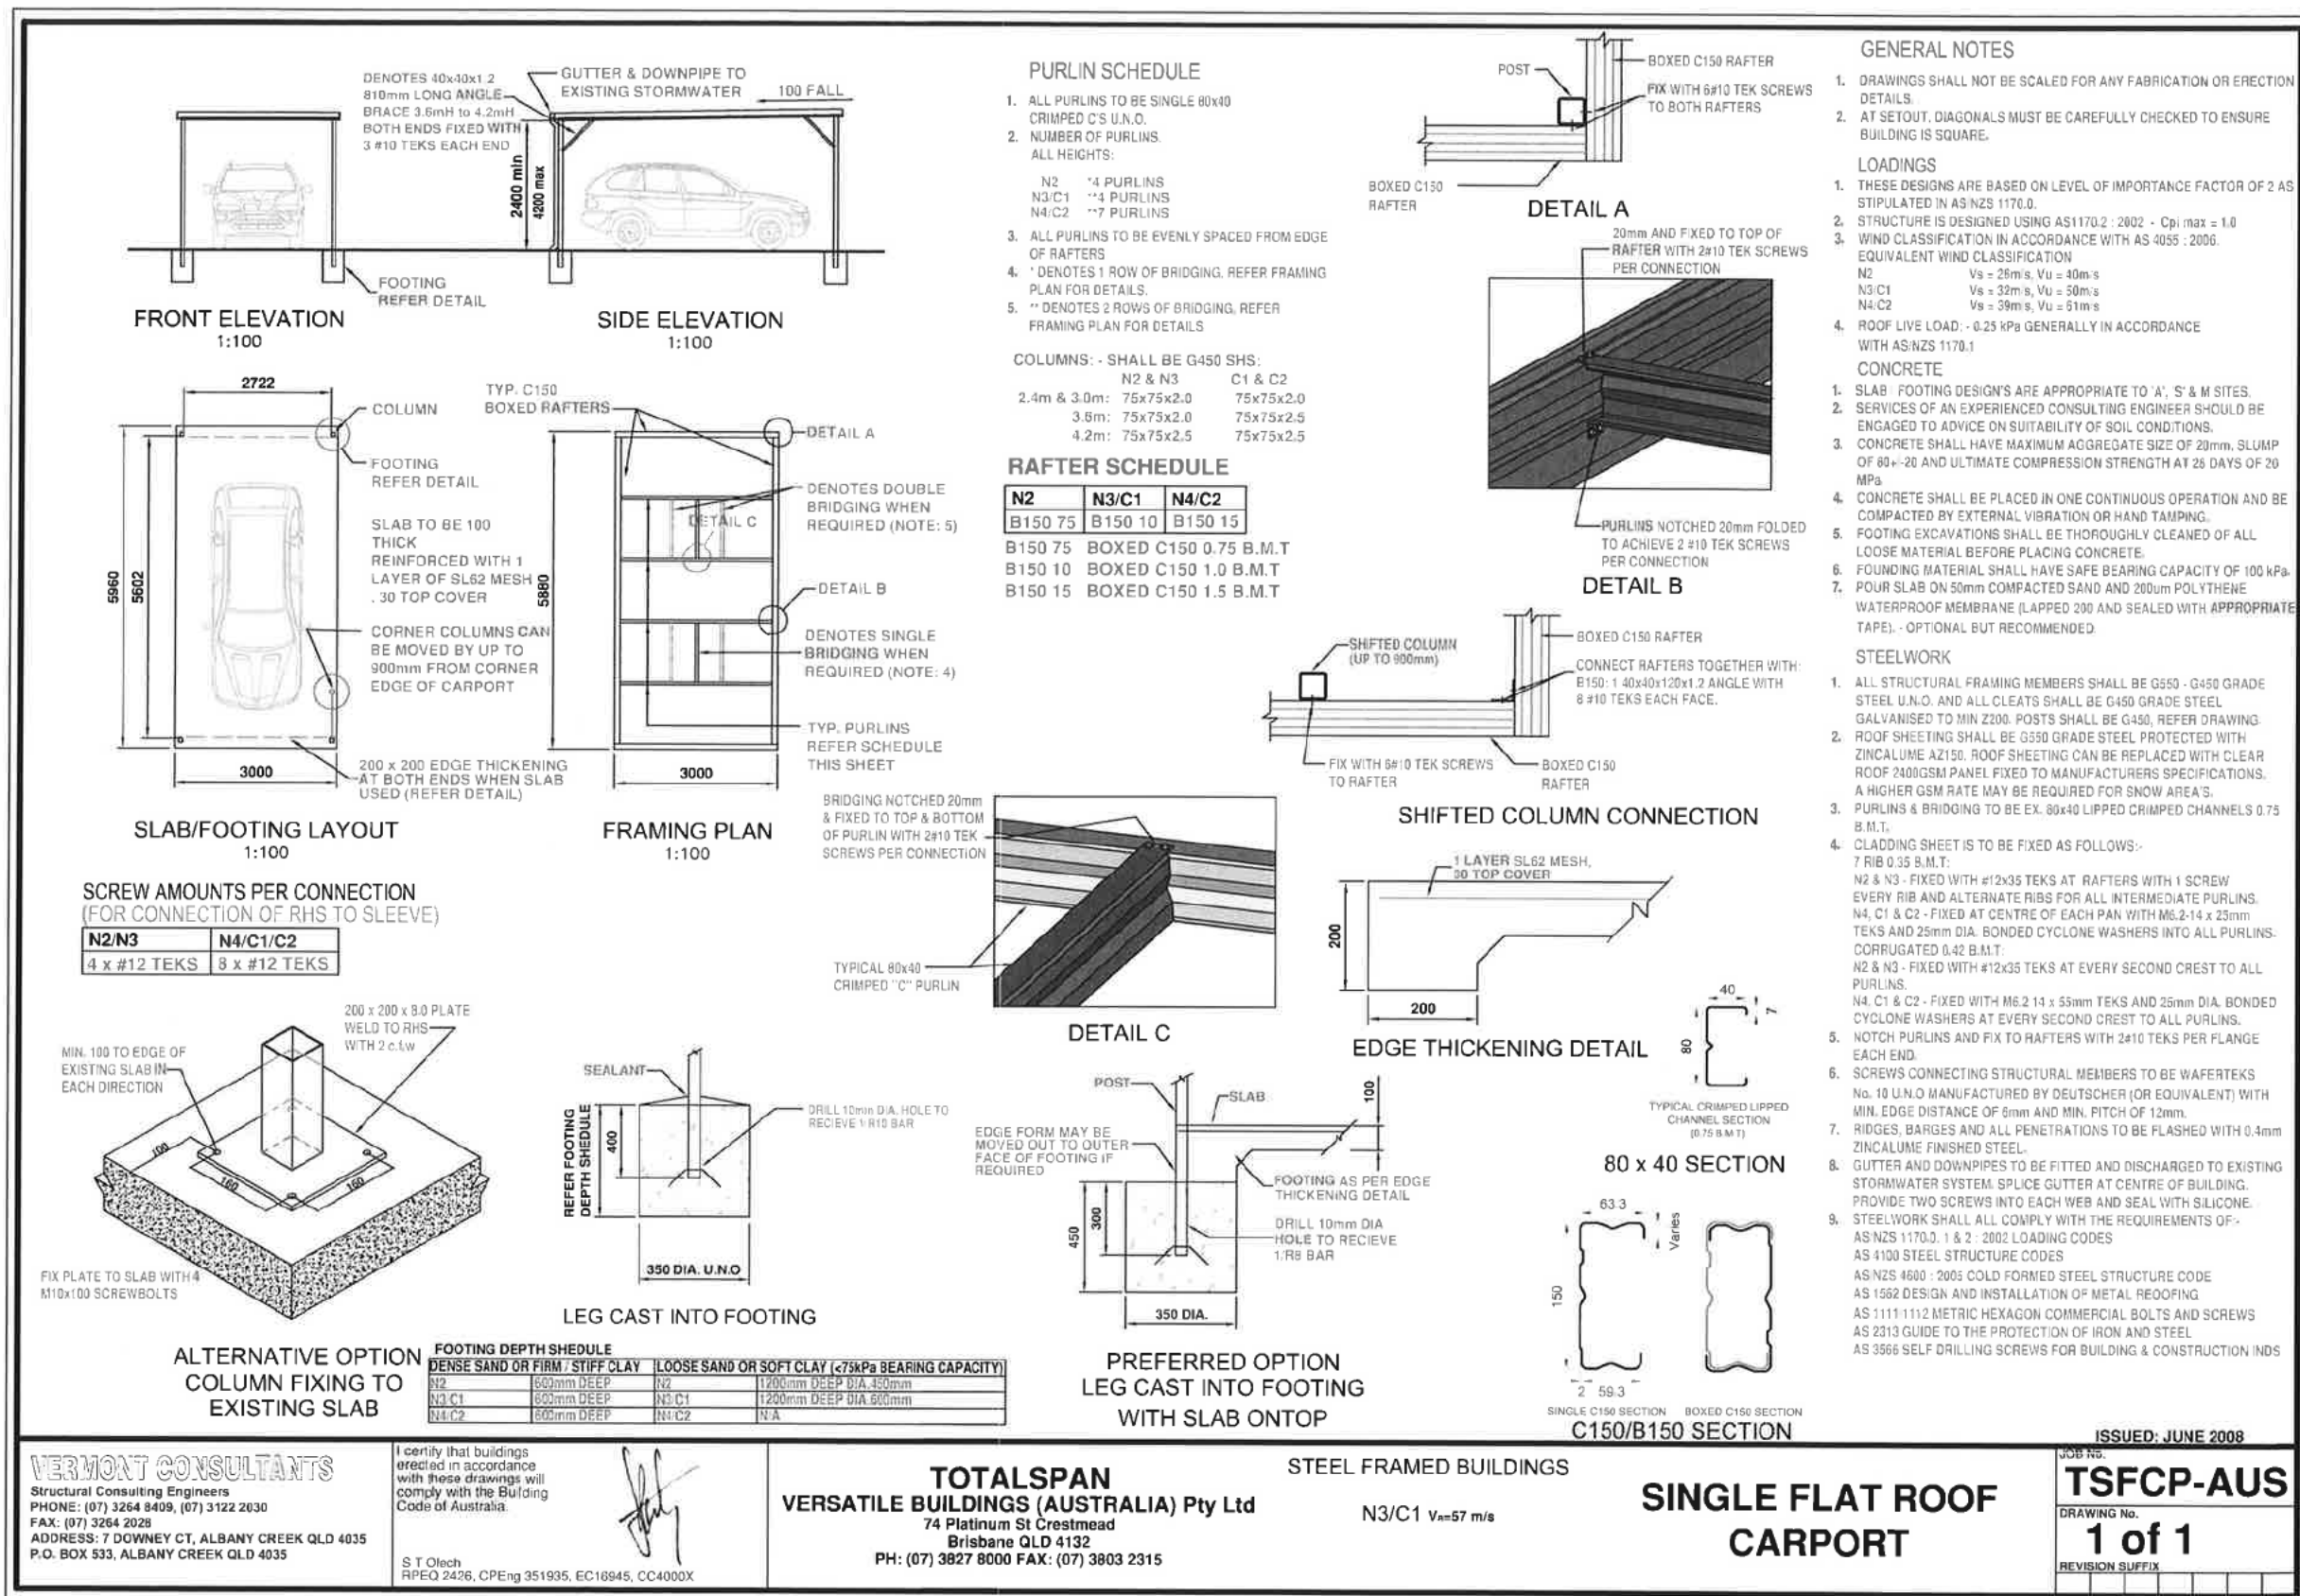

**VERMONT CONSULTANTS**

Structural Consulting Engineers  
PHONE: (07) 3264 8409, (07) 3122 2030  
FAX: (07) 3264 2028  
ADDRESS: 7 DOWNEY CT, ALBANY CREEK QLD 4035  
P.O. BOX 533, ALBANY CREEK QLD 4035

I certify that buildings erected in accordance with these drawings will comply with the Building Code of Australia.

S T O'Leach  
RPEQ 2426, CPEng 351935, EC16945, CC4000X

**TOTALSPAN**  
**VERSATILE BUILDINGS (AUSTRALIA) Pty Ltd**  
74 Platinum St Crestmead  
Brisbane QLD 4132  
PH: (07) 3827 8000 FAX: (07) 3803 2315

STEEL FRAMED BUILDINGS

N3/C1 V<sub>w</sub>=57 m/s**SINGLE FLAT ROOF CARPORT**

ISSUED: JUNE 2008

**TSCFP-AUS**

DRAWING No.  
**1 of 1**  
REVISION SUFFIX

**AS CONSTRUCTED DETAILS**

I CERTIFY THAT THE "AS CONSTRUCTED" DETAILS SHOWN ON THIS PLAN ARE A TRUE AND ACCURATE RECORD OF THE WORKS.

SIGNED: *[Signature]* DATE: 17-2-16

NAME OF SIGNATORY: ROBERT MOTTI

RPEQ No. or LICENCE: C19972

COMPANY NAME: J & P RICHARDSON Ind

START DATE: JUNE 2015 FINISH DATE: FEBRUARY 2016

**J. & P. RICHARDSON**  
INDUSTRIES PTY LTD  
ELECTRICAL CONTRACTORS AND ENGINEERS  
A.B.N. 23 001 952 325  
114 CAMPBELL AVE WACOL QLD 4076

PH: (07) 3271 2011  
FAX: (07) 3271 3823  
EMAIL: jpr@jpr.com.au

JPR Project No.: P15-C89875

NAME SIGNATURE DATE  
QUEENSLAND URBAN UTILITIES DELEGATE  
(AUTHORISED FOR 12 MONTHS FROM DATE SHOWN)

**QUEENSLAND UrbanUtilities**

SHEET No. 4 OF 8  
QUEENSLAND URBAN UTILITIES DRAWING No. **486/5/5-0304-004**  
AMEND. **A**

**AS CONSTRUCTED**

					FUNDING		DRAFTED	P. HOUSTON	Plan Check	2426	1-7-14				
A	2.16	AS CONSTRUCTED	P.H.	P.H.	P.H.	DESIGN W.O. No.		DRAFTING CHECK	P. HOUSTON	DESIGN	R.P.E.Q. No.	DATE	APPROVED BY	SIGNATURE	DATE
O	11.15	ISSUED FOR SONSTRUCTION	P.H.	P.H.	P.H.	CONSTRUCTION W.O. No.		CAD FILE	560304004-KJWG	ORIGINAL SIGNED BY					
No.	DATE	AMENDMENT	DRAFTED	DESIGNED	RPEQ No.	APPROVED	FUNDED BY Q.U.U. (✓) EXTERNAL ( )	Q.U.U. FILE No.		DESIGN CHECK	R.P.E.Q. No.	DATE	CONSTRUCTION MANAGER	SIGNATURE	DATE

# ENGINEERING DOCUMENTS FOR PROPOSED WASTE WATER TREATMENT PLANT – TANK SLABS HELIDON

CLIENT: J & P RICHARDSON INDUSTRIES PTY LTD

## GENERAL NOTES:

1. ALL STRUCTURAL DRAWINGS ARE PRELIMINARY UNLESS SIGNED IN TITLE BLOCK.
2. ALL STRUCTURAL DRAWINGS ARE TO BE READ IN CONJUNCTION WITH ARCHITECT/DESIGNER'S AND OTHER CONSULTANTS DRAWINGS. ANY DISCREPANCIES TO BE REFERRED TO THE ENGINEER IN WRITING.
3. ALL SITE INSPECTIONS TO BE PERFORMED BY THE ENGINEER MUST BE BOOKED 24 HOURS PRIOR TO INSPECTION TIME.
4. ALL DIMENSIONS SHALL BE VERIFIED BY THE CONTRACTOR BEFORE CONSTRUCTION AND/OR FABRICATION.
5. DIMENSIONS SHALL NOT BE OBTAINED BY SCALING THE STRUCTURAL DRAWINGS.
6. DURING CONSTRUCTION THE CONTRACTOR IS RESPONSIBLE FOR MAINTAINING THE STRUCTURE IN A STABLE CONDITION AND ENSURING THAT NO CONSTRUCTION LOADS OVER STRESS ANY ELEMENTS OF THE STRUCTURE. IF UNSURE CONTACT ENGINEER FOR ADVICE.
7. THE STRUCTURAL ELEMENTS HAVE BEEN DESIGNED TO CARRY THE FOLLOWING LIVE LOADS:

INTERNAL FLOORS -	1.5kPa / 1.8kN
BALCONIES LESS THAN 1000mm ABOVE GROUND -	1.5kPa / 1.8kN /
	1.5kN/m ALONG EDGE
BALCONY FLOORS 1000mm OR GREATER ABOVE GROUND -	2.0kPa / 1.8kN /
	1.5kN/m ALONG EDGE
STAIRS AND LANDINGS -	2.0kPa / 2.7kN
NON HABITABLE ROOF SPACES -	0.5kPa / 1.4kN
8. ALL WORKMANSHIP AND MATERIALS TO BE IN ACCORDANCE WITH THE RELEVANT CURRENT AUSTRALIAN STANDARD CODES, BCA AND LOCAL STATUTORY AUTHORITY REQUIREMENTS.
9. ALL DIMENSIONS ARE IN MILLIMETERS UNLESS NOTED OTHERWISE. (U.N.O)
10. OTHER THAN FOR THE PURPOSES AND SUBJECT TO THE CONDITIONS OF COPYRIGHT ACT, NO PART OF THESE DRAWINGS MAY BE REPRODUCED OR COPIED IN ANY FORM WITH PRIOR WRITTEN APPROVAL.

## CONCRETE BLOCK MASONRY NOTES:

1. ALL CONCRETE BLOCK MASONRY WORKMANSHIP AND MATERIALS TO BE IN ACCORDANCE WITH THE RELEVANT CURRENT AUSTRALIAN STANDARD CODES AS3700 & OTHERS INCLUDED THEREIN.
2. ALL CONCRETE MASONRY UNITS SHALL HAVE MINIMUM CHARACTERISTIC UNCONFINED COMPRESSIVE STRENGTH OF  $F_{uc}=15MPa$ .
3. MORTAR SHALL BE MIXED IN THE PROPORTIONS 1:1:6 CEMENT:HYDRATED LIME:MORTAR SAND BY VOLUME OR M3. MORTAR WITH HIGHER EXPOSURES SUCH AS WITHIN 1km OF A COASTLINE OR IN AGGRESSIVE SOILS SHALL BE MIXED IN THE PROPORTIONS 1:0.25:3 ADDITIVES SHALL NOT BE USED WITHOUT APPROVAL BY ENGINEER.
4. GROUT FOR CORE FILLING SHALL BE IN ACCORDANCE WITH AS1379. STRENGTH=20MPa. MAXIMUM AGGREGATE SIZE IS 7mm. MAXIMUM SLUMP 200mm AND RODDED INTO PLACE WHERE NECESSARY TO ACHIEVE COMPACTION.
5. ALL CORE FILLED MASONRY SHALL BE LAID WITH A BASE COURSE OF 'CLEAN-OUT' BLOCKS TO FACILITATE CLEANING OF EXCESS MORTAR. THE MAXIMUM HEIGHT OF CORE FILL PLACED AT ANY ONE TIME IS 2400mm.
6. CONTROL JOINTS TO BE PLACED AT 6000mm MAXIMUM CENTRES (U.N.O), USING CONTROL TYPE BLOCKS. REFER TO MANUFACTURER'S SPECIFICATIONS.
7. REINFORCING IS TO BE PLACED CENTRALLY (U.N.O. IE RETAINING WALL SITUATIONS).

## FOUNDATION AND FOOTING/SLAB NOTES:

1. REFER TO GEOTECHNICAL REPORT PREPARED REFERENCED ON FOOTING / SLAB PLANS FOR GEOTECHNICAL RECOMMENDATIONS.
2. RETAIN AN EXPERIENCED ENGINEER TO INSPECT THE FOOTINGS/FOUNDATIONS TO CONFIRM ADEQUACY PRIOR TO PLACEMENT OF REINFORCING AND CONCRETE.
3. ALL EARTHWORKS ARE TO BE CARRIED OUT IN ACCORDANCE WITH AS3798-2007. ALL TOP SOIL INCLUDING ORGANIC MATERIAL TO BE CLEARED FROM BUILDING AREA BEFORE CONSTRUCTION STARTS. FILL PLACED AFTER THE ISSUE OF THE GEOTECHNICAL REPORT SHOULD BE CERTIFIED TO A LEVEL 1, IN ACCORDANCE WITH (AS3798-2007), AND BE DEEMED CONTROLLED FILL IN ACCORDANCE WITH (AS2870-1996) BY A RECOGNISED GEOTECHNICAL ENGINEER. FILL TO BE NON REACTIVE AND COMPACTED IN 150mm LAYERS AND COMPACTED TO ACHIEVE A MINIMUM OF 95% MAXIMUM DRY DENSITY. BASED ON STANDARD COMPACTION TESTS.
4. THE FOOTING RECOMMENDATIONS GIVEN ARE IN ACCORDANCE WITH AS2870 (INCLUDING AMENDMENTS) AND ARE BASED ON THE GEOTECHNICAL REPORT. THE RECOMMENDATIONS HAVE PROVEN SATISFACTORY IN PERFORMANCE UNDER 'NORMAL CONDITIONS' ON SIMILAR SOILS. REFER AS2870 SECTION 1.3.3 FOR THE DEFINITION OF 'ABNORMAL CONDITIONS'. ALTERNATIVE FOOTING TYPES MAY BE SUITABLE AND DETAILS WILL BE PROVIDED IF REQUESTED. DETAILS OF OTHER PROPOSED OR EXISTING STRUCTURES NOT EVIDENT ON THE PLANS SUPPLIED (E.G POOLS, RETAINING WALLS, SEWERS MAINS, TREES ETC.) AND CLOSE TO THE PROPOSED DWELLING WILL NEED TO BE BROUGHT TO OUR ATTENTION SO THAT THE DESIGN CAN ADDRESS THE LIMITING FACTORS ASSOCIATED WITH THE PROXIMITY OF THE OTHER STRUCTURES.
5. SITE DRAINAGE PROTECTING THE SOIL FROM EXCESSIVE WETTING IS VERY IMPORTANT AND ALL STORM WATER RUNOFF MUST BE DIRECTED AWAY FROM THE FOOTINGS. SLOPING CONCRETE OR BITUMEN PAVING AWAY FROM THE HOUSE IS ALSO RECOMMENDED. GARDENS, LARGE TREES AND SHRUBS MUST BE KEPT AWAY FROM THE FOOTINGS. SEEPAGE WATER OCCURRING ON SLOPING OR EXCAVATED SITES MUST BE PREVENTED FROM REACHING FOOTINGS BY THE CONSTRUCTION OF CUTOFF DRAIN(S). REFER AS2870 APPENDIX B FOR FURTHER INFORMATION REGARDING MAINTENANCE.
6. MINOR CRACKING MAY OCCUR AS A RESULT OF FACTORS NOT ASSOCIATED WITH SOIL MOVEMENTS. CONTROL JOINTS IN BRICKWORK AND BETWEEN DIFFERENT EXTERNAL MATERIALS ARE OF SIGNIFICANT ADVANTAGE IN REDUCING CRACKING AND MUST BE INCORPORATED WHEREVER POSSIBLE.
7. ALL DRAINAGE TRENCHES MUST BE CONSTRUCTED A MINIMUM OF 1200mm FROM THE OUTSIDE EDGE OF THE FOOTING. IF SITE RESTRICTIONS MAKE THIS IMPOSSIBLE, ADDITIONAL DEPTH BY WAY OF PIERS WILL BE REQUIRED UNDER THE FOOTINGS WITHIN 1200mm OF DRAINAGE TRENCHES.
8. AREAS OF MODERATELY, HIGHLY AND EXTREMELY REACTIVE SOILS, (M, H AND E CLASS SITE CLASSIFICATIONS) IT IS RECOMMENDED THAT FLEXIBLE SEWER JOINTING IS USED.
9. FOOTING CONCRETE STRENGTH TO BE 25MPa. COVER TO FOOTING REINFORCING STEEL IS 40mm. REINFORCING STEEL IS TO BE SUPPORTED IN ITS CORRECT POSITION BY APPROVED PLASTIC CHAIRS AND/OR SPACERS. THE LAP LENGTH OF BAR SPLICES SHALL BE NOT LESS THAN 500mm. AT T AND L INTERSECTIONS THE BARS SHALL BE CONTINUED ACROSS THE FULL WIDTH OF THE INTERSECTION. AT L INTERSECTIONS, ONE OUTER BAR SHALL BE BENT AND CONTINUED FOR 500mm OR A BENT CORNER BAR 500mm LONG EACH LEG SHALL BE PROVIDED AT ALL LEVELS OF FOOTING REINFORCING.
10. CONCRETE MUST BE POURED AS CLOSE AS POSSIBLE TO ITS FINAL POSITION, PENCIL VIBRATED AND CURED FOR AT LEAST SEVEN DAYS BY CONTINUOUS WETTING OR BY A SUITABLE CURING COMPOUND.
11. SLAB CONCRETE STRENGTH TO BE 25 MPa AND TO BE REINFORCED WITH 1 LAYER OF MESH PLACED 30mm FROM TOP FACE AND SUPPORTED ON BAR CHAIRS AT 1000mm CENTRES IN BOTH DIRECTIONS. IN AREAS WHERE CERAMIC FLOOR TILES ARE USED WE RECOMMEND THE USE OF A FLEXIBLE BEDDING COMPOUND UNDER THE TILES. VAPOUR BARRIER IS TO BE PLACED UNDER ENTIRE SLAB.

## AS CONSTRUCTED DETAILS

I CERTIFY THAT THE "AS CONSTRUCTED" DETAILS SHOWN ON THIS PLAN ARE A TRUE AND ACCURATE RECORD OF THE WORKS.

SIGNED: *Robert Miotti* DATE: 17-2-16  
NAME OF SIGNATORY: ROBERT MIOTTI  
RPEQ No. or LICENCE: C19972  
COMPANY NAME: J & P RICHARDSON Ind.  
START DATE: JUNE 2015 FINISH DATE: FEBRUARY 2016

**J. & P. RICHARDSON**  
INDUSTRIES PTY LTD  
ELECTRICAL CONTRACTORS AND ENGINEERS  
A.B.N. 23 001 952 325  
114 CAMPBELL AVE MACOL QLD 4076  
Ph: (07) 3271 2911  
Fax: (07) 3271 3823  
Email: jpr@jpr.com.au

JPR Project No.: P15-C89875


NAME SIGNATURE DATE  
QUEENSLAND URBAN UTILITIES DELEGATE  
(AUTHORISED FOR 12 MONTHS FROM DATE SHOWN)

**QUEENSLAND UrbanUtilities**

SHEET No. 5 OF 8  
QUEENSLAND URBAN UTILITIES DRAWING No. AMEND.  
**486/5/5-0304-005** **A**

AS CONSTRUCTED

FUNDING				DRAFTED		P. HOUSTON		Scott Fairley		0423 24-8-15		ASSET/PROJECT HELIDON S.T.P.		DRAWING TITLE		CONCRETE SLAB DETAILS		SHEET No. 5 OF 8		QUEENSLAND URBAN UTILITIES DRAWING No. AMEND.	
A	2.16	AS CONSTRUCTED	P.H.	P.H.	P.H.	DESIGN W.O. No.		DRAFTING CHECK	P. HOUSTON	DESIGN	R.P.E.Q. No. DATE	APPROVED BY	SIGNATURE DATE	BACK FLAGSTONE ROAD		HYPOCHLORITE		TANK INSTALLATION			
O	11.15	ISSUED FOR SONSTRUCTION	P.H.	P.H.	P.H.	CONSTRUCTION W.O. No.		CAD FILE	560304005-ADWG	ORIGINAL SIGNED BY	R.P.E.Q. No. DATE	CONSTRUCTION MANAGER	SIGNATURE DATE								
No.	DATE	AMENDMENT	DRAFTED	DESIGNED	RPEQ No.	APPROVED	FUNDED BY Q.U.U. ( )	EXTERNAL ( )	Q.U.U. FILE No.	DESIGN CHECK	R.P.E.Q. No. DATE										

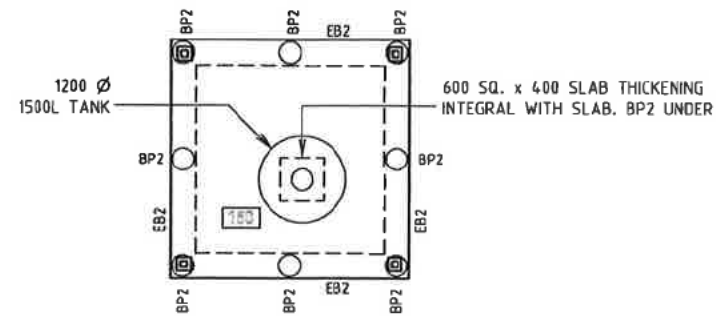

## FOOTING/SLAB PLAN - HEILDON

SCALE 1:50 (A3)

REFER TO SITE  
INVESTIGATION BY: CIVIL QUALITY ASSURANCE (QLD) PTY. LTD. JOB No. CQA/12/195B

**FOUNDATION NOTE:**  
FOUNDING MATERIAL - STIFF NATURAL SILTY CLAY  
ALLOWABLE BEARING CAPACITY - 100kPa

### LEGEND

MARK	DESCRIPTION
301	450 Ø BORED PIER FOUNDED MIN. 200 INTO STIFF NATURAL GROUND. REINFORCE WITH 5-N12 BARS, R6 SPIRAL LIG, 200 PITCH WHERE PIER DEPTH EXCEEDS 1800. OMIT PIERS WHERE FOOTINGS ARE ALREADY FOUNDED INTO STIFF NATURAL GROUND.
302	300 Ø BORED PIER FOUNDED MIN. 200 INTO STIFF NATURAL GROUND. REINFORCE WITH 4-N12 BARS, R6 SPIRAL LIG, 200 PITCH WHERE PIER DEPTH EXCEEDS 1500. OMIT PIERS WHERE FOOTINGS ARE ALREADY FOUNDED INTO STIFF NATURAL GROUND.
100	DENOTES SLAB THICKNESS (I.E. 150mm)

### NOTE:

- THIS DESIGN DOES NOT TAKE INTO ACCOUNT TREES, OVERLAND FLOWS, POTENTIAL FLOODING, ANY UNDERGROUND INFRASTRUCTURE (UNLESS SHOWN). IF ANY OF THESE AFFECT THIS SITE, PLEASE CONTACT ENGINEER FOR AN ALTERNATE DESIGN.
- BUILDER TO CONFIRM DEPTHS AND LOCATIONS OF ALL EXISTING SERVICES PRIOR TO CONSTRUCTION.
- IF NEW STRUCTURE UNDERMINES OR SURCHARGES ANY EXISTING FOOTINGS OR STRUCTURES, BUILDER TO CONTACT ENGINEER FOR ADVICE

### AS CONSTRUCTED DETAILS

I CERTIFY THAT THE "AS CONSTRUCTED" DETAILS SHOWN ON THIS PLAN ARE A TRUE AND ACCURATE RECORD OF THE WORKS.

SIGNED: *Robert Miotto* DATE: 17-2-16

NAME of SIGNATORY: ROBERT MIOTTO

RPEQ No. or LICENCE: C10972

COMPANY NAME: J & P RICHARDSON Ind.

START DATE: JUNE 2015 FINISH DATE: FEBRUARY 2016

**J. & P. RICHARDSON**  
INDUSTRIES PTY LTD  
ELECTRICAL CONTRACTORS AND ENGINEERS  
ABN 23 001 952 325  
114 CAMPBELL AVE MACOL QLD 4076

PH: (07) 3271 2911  
FAX: (07) 3271 3623  
EMAIL: jpr@jpr.com.au

JPR Project No.: P15-C89875

NAME SIGNATURE DATE  
QUEENSLAND URBAN UTILITIES DELEGATE  
(AUTHORISED FOR 12 MONTHS FROM DATE SHOWN)

**QUEENSLAND UrbanUtilities**

SHEET No. 6 OF 8  
QUEENSLAND URBAN UTILITIES DRAWING No. AMEND  
**486/5/5-0304-006** **A**

SCALE 1:50  
1:1 SHEET U.N.O.J  
0.25 0.25 0.75  
SCALE OF METERS

**AS CONSTRUCTED**

FUNDING				DRAFTED		P. HOUSTON		Scott Fairley		8423 24-8-15		DESIGN		R.P.E.Q. No. DATE		APPROVED BY		SIGNATURE DATE	
A	2.16	AS CONSTRUCTED		P.H.	P.H.		P.H.	DESIGN W.O. No.		DRAFTING CHECK	P. HOUSTON	DESIGN		R.P.E.Q. No.	DATE	APPROVED BY		SIGNATURE	DATE
O	11.15	ISSUED FOR SONSTRUCTION		P.H.	P.H.		P.H.	CONSTRUCTION W.O. No.		CAO FILE	550304006-AJWIG	ORIGINAL SIGNED BY							
No.	DATE	AMENDMENT		DRAFTED	DESIGNED	RPEQ No.	APPROVED	FUNDED BY Q.U.U. ( )	EXTERNAL ( )	Q.U.U. FILE No.		DESIGN CHECK		R.P.E.Q. No.	DATE	CONSTRUCTION MANAGER		SIGNATURE	DATE


ASSET/PROJECT **HELIDON S.T.P.**  
**BACK FLAGSTONE ROAD**  
**HYPOCHLORITE**  
**TANK INSTALLATION**

DRAWING TITLE  
**CONCRETE SLAB**  
**DETAILS**

Page 92 of 101



**NOTE:**  
TO BE CONSTRUCTED IN ACCORDANCE  
WITH QUEENSLAND URBAN UTILITIES  
DRAWING No.s 468/5/7 0217-001 & 002

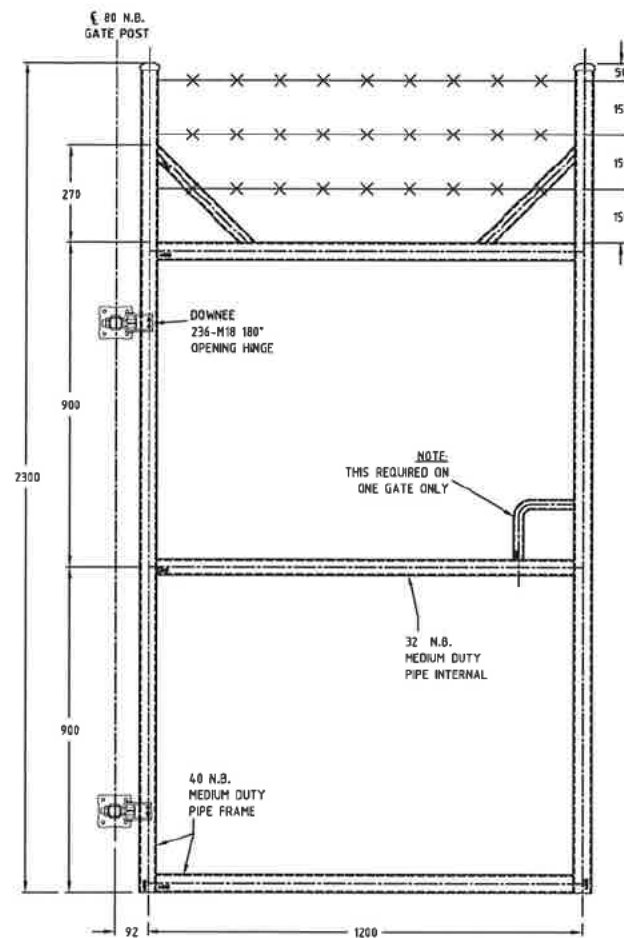

**DETAIL**  
SCALE: 1:10  
**BUND ACCESS GATES**  
No. REQUIRED: 2  
FINISH: HOT DIP GALV.

No.	DATE	AMENDMENT	DRAFTED	DESIGNED	REVIEWED	APPROVED	FUNDED BY Q.U.U. ( )	EXTERNAL ( )	Q.U.U. FILE No.	DESIGN CHECK	R.P.E.Q. No.	DATE	CONSTRUCTION MANAGER	SIGNATURE	DATE
A	2.16	AS CONSTRUCTED	P.H.	P.H.		P.H.	DESIGN W.O. No.			DRAFTING CHECK	P. HOUSTON	20-7-15			
O	11.15	ISSUED FOR SONSTRUCTION	P.H.	P.H.		P.H.	CONSTRUCTION W.O. No.			CAD FILE	550304008-A.DWG				

SCALE 1:10 U.N.O.  
1A1 SHEET

SCALE OF METERS

ASSET/PROJECT **HELIDON S.T.P.  
BACK FLAGSTONE ROAD  
HYPOCHLORITE  
TANK INSTALLATION**

**AS CONSTRUCTED**

DRAWING TITLE  
**MISCELLANEOUS  
COMPONENTS**

**AS CONSTRUCTED DETAILS**  
I CERTIFY THAT THE "AS CONSTRUCTED" DETAILS  
SHOWN ON THIS PLAN ARE A TRUE AND ACCURATE  
RECORD OF THE WORKS.  
SIGNED: *Robert Mott* DATE: 17-2-16  
NAME of SIGNATORY: ROBERT MOTT  
RPEQ No. or LICENCE: C10972  
COMPANY NAME: J & P RICHARDSON Ind.  
START DATE: JUNE 2015 FINISH DATE: FEBRUARY 2016

**J. & P. RICHARDSON**  
INDUSTRIES PTY LTD  
ELECTRICAL CONTRACTORS AND ENGINEERS  
A.B.N. 23 001 952 325  
114 CAMPBELL AVE WACOL QLD 4076  
PH: (07) 3271 2911  
FAX: (07) 3271 3633  
EMAIL: jpr@jpr.com.au

JPR Project No.: P15-C89875

NAME SIGNATURE DATE  
QUEENSLAND URBAN UTILITIES DELEGATE  
(AUTHORISED FOR 12 MONTHS FROM DATE SHOWN)

**QUEENSLAND  
UrbanUtilities**

SHEET No. 8 OF 8  
QUEENSLAND URBAN UTILITIES DRAWING No. **486/5/5-0304-008** AMEND. **A**



QUEENSLAND  
**UrbanUtilities**


# HELIDON S.T.P. BACK FLAGSTONE ROAD HYPOCHLORITE TANK INSTALLATION

## SITE COVER SHEET - MECHANICAL

DRAWING No.	Rev	DRAWING TITLE	Remarks
486/5/5-0304-030	A	DRAWING INDEX	AS CONSTRUCTED
486/5/5-0304-031	A	1,500L TANK & BUND PIPEWORK LAYOUT	AS CONSTRUCTED
486/5/5-0304-032	A	1,500L TANK DETAILS	AS CONSTRUCTED
486/5/5-0304-033	A	MATERIAL LIST	AS CONSTRUCTED
486/5/5-0304-034			AS CONSTRUCTED
486/5/5-0304-035			
486/5/5-0304-036			
486/5/5-0304-037			
486/5/5-0304-038			
486/5/5-0304-039			
486/5/5-0304-040			
486/5/5-0304-041			
486/5/5-0304-042			
486/5/5-0304-043			
486/5/5-0304-044			
486/5/5-0304-045			

**AS CONSTRUCTED DETAILS**

I CERTIFY THAT THE 'AS CONSTRUCTED' DETAILS SHOWN ON THIS PLAN ARE A TRUE AND ACCURATE RECORD OF THE WORKS.

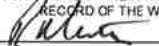SIGNED:  DATE: 17-2-16

NAME of SIGNATORY: ROBERT MIOTTI

RPEQ No. or LICENCE: C19972

COMPANY NAME: J & P RICHARDSON Ind.

START DATE: JUNE 2015 FINISH DATE: FEBRUARY 2016

 **J. & P. RICHARDSON**  
INDUSTRIES PTY LTD  
ELECTRICAL CONTRACTORS AND ENGINEERS  
ABN: 23 001 952 325  
114 CAMPBELL AVE MACOL QLD 4076  
PH: (07) 3271 2911  
FAX: (07) 3271 3623  
EMAIL: jpr@jpr.com.au







JPR Project No.: P15-C89875

NAME SIGNATURE DATE  
QUEENSLAND URBAN UTILITIES DELEGATE  
(AUTHORISED FOR 12 MONTHS FROM DATE SHOWN)

 **QUEENSLAND  
UrbanUtilities**

AS CONSTRUCTED

						FUNDING		DRAFTED	P. HOUSTON	P. HOUSTON	20-7-15		ASSET/PROJECT <b>HELIDON S.T.P. BACK FLAGSTONE ROAD HYPOCHLORITE TANK INSTALLATION</b>			DRAWING TITLE <b>DRAWING INDEX</b>			SHEET No. 1 OF 4 QUEENSLAND URBAN UTILITIES DRAWING No. <b>486/5/5-0304-030</b> AMENDMENT <b>A</b>					
A	2.16	AS CONSTRUCTED	P.H.	P.H.		P.H.	DESIGN W.O. No.		DRAFTING CHECK	P. HOUSTON	DESIGN	R.P.E.Q. No.									DATE	APPROVED BY	SIGNATURE	DATE
O	11.15	ISSUED FOR SONSTRUCTION	P.H.	P.H.		P.H.	CONSTRUCTION W.O. No.		CAD FILE	550304030-ALDWG	ORIGINAL SIGNED BY													
No.	DATE	AMENDMENT	DRAFTED	DESIGNED	RPEQ No.	APPROVED	FUNDED BY Q.U.U. (✓)	EXTERNAL ( )	Q.U.U. FILE No.	DESIGN CHECK	R.P.E.Q. No.	DATE									CONSTRUCTION MANAGER	SIGNATURE	DATE	

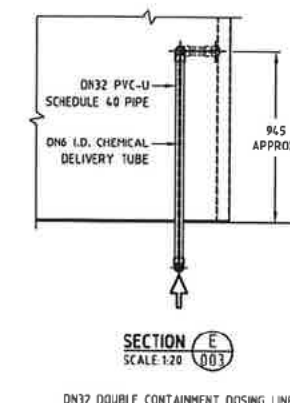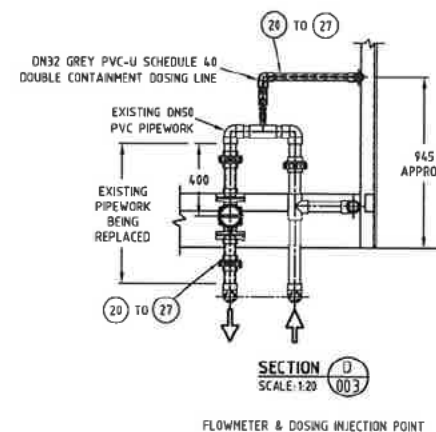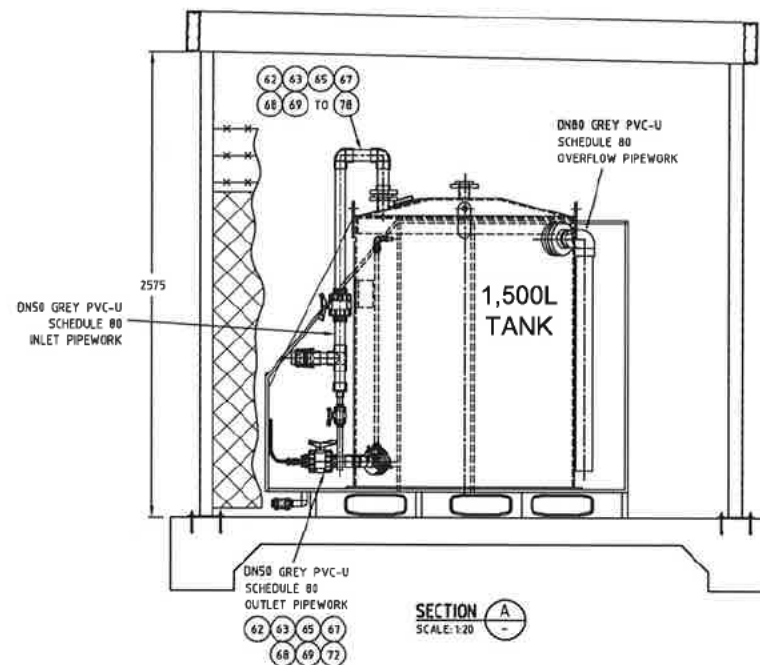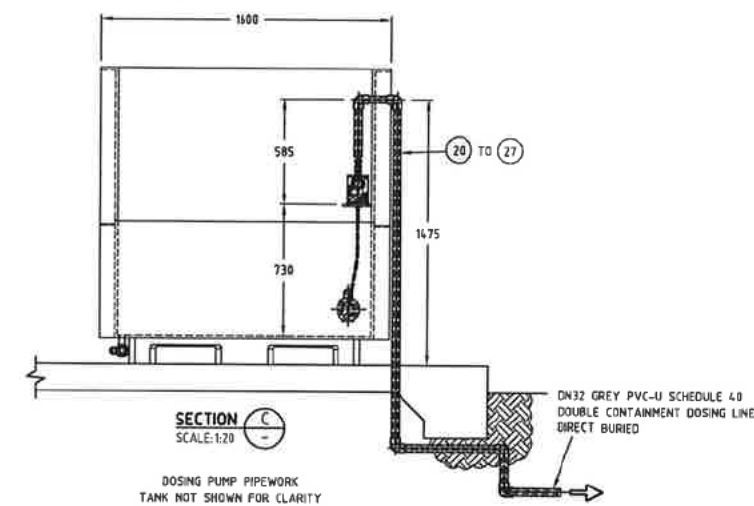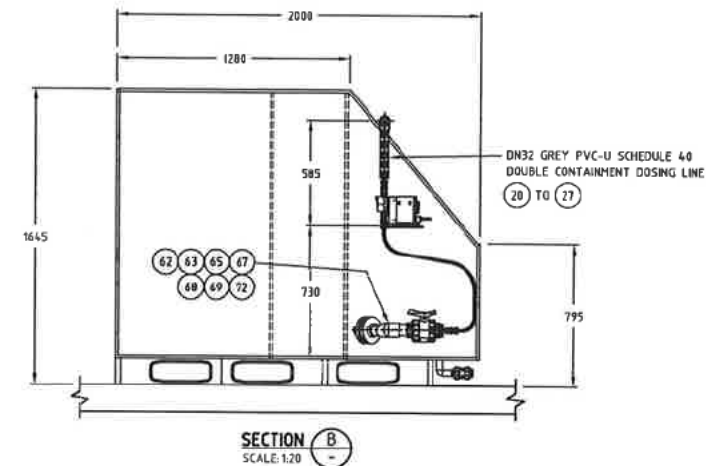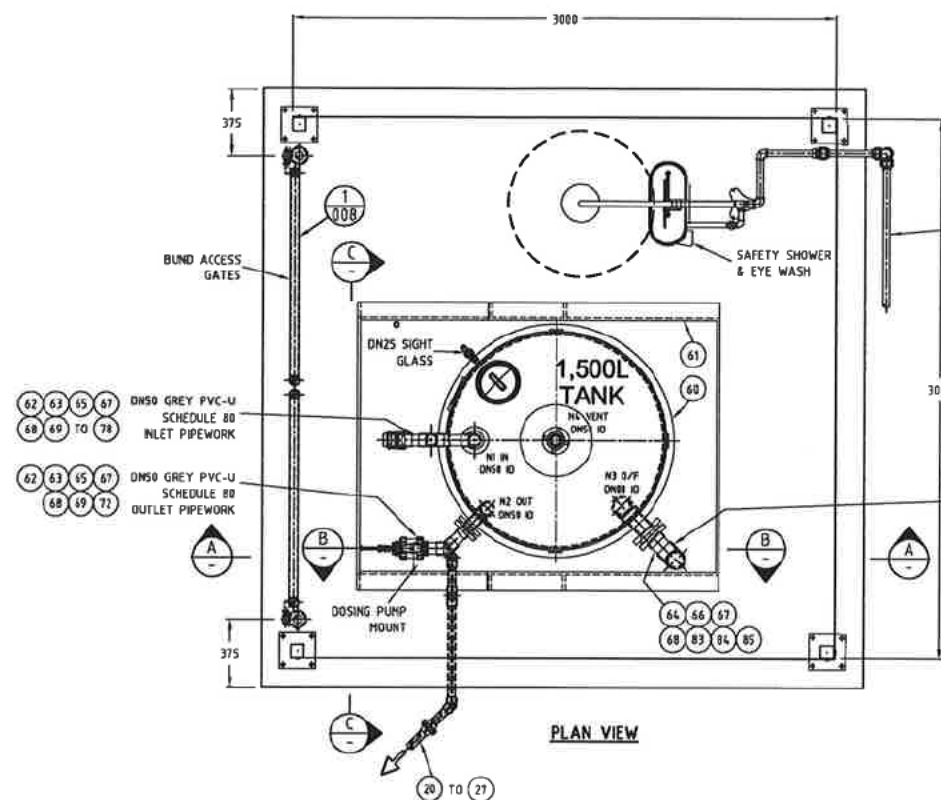

SCALE 1:20 U.N.O.  
(A1 SHEET)

AS CONSTRUCTED

FUNDING				DRAFTED				DESIGN				APPROVED BY			
A	2.16	AS CONSTRUCTED	P.H.	P.H.	P.H.	DESIGN W.O. No.		P. HOUSTON	20-7-15						
O	11.15	ISSUED FOR SONSTRUCTION	P.H.	P.H.	P.H.	CONSTRUCTION W.O. No.		P. HOUSTON		R.P.E.Q. No.	DATE	SIGNATURE	DATE		
AMENDMENT				DRAFTED	DESIGNED	APPROVED	FUNDED BY Q.U.U. ( )	EXTERNAL ( )	Q.U.U. FILE No.	DESIGN CHECK	R.P.E.Q. No.	DATE	CONSTRUCTION MANAGER	SIGNATURE	DATE

ASSET/PROJECT **HELIDON S.T.P.**  
**BACK FLAGSTONE ROAD**  
**HYPOCHLORITE**  
**TANK INSTALLATION**

DRAWING TITLE  
**1,500L TANK & BUND**  
**PIPEWORK LAYOUT**

SHEET No. 2 OF 4  
QUEENSLAND URBAN UTILITIES DRAWING No. **486/5/5-0304-031**  
AMEND. **A**

**AS CONSTRUCTED DETAILS**  
I CERTIFY THAT THE "AS CONSTRUCTED" DETAILS SHOWN ON THIS PLAN ARE A TRUE AND ACCURATE RECORD OF THE WORKS.  
SIGNED: *R. Miotti* DATE: 17-2-16  
NAME of SIGNATORY: ROBERT MIOTTI  
RPEQ No. or LICENCE: C19972  
COMPANY NAME: J & P RICHARDSON Ind.  
START DATE: JUNE 2015 FINISH DATE: FEBRUARY 2016

**J. & P. RICHARDSON**  
INDUSTRIES PTY LTD  
ELECTRICAL CONTRACTORS AND ENGINEERS  
ABN: 23 001 952 325  
114 CAMPBELL AVE MACOL QLD 4076  
PH: (07) 3271 2911  
FAX: (07) 3271 3823  
EMAIL: jpr@jpr.com.au

PR Project No.: P15-C89875




NAME SIGNATURE DATE  
QUEENSLAND URBAN UTILITIES DELEGATE  
(AUTHORISED FOR 12 MONTHS FROM DATE SHOWN)

**QUEENSLAND**  
**UrbanUtilities**

TANK FITTINGS					
NOZZLE	SIZE	SERVICE	DESCRIPTION	ORIENTATION	RADIUS FROM CENTRE OR HEIGHT (mm)
N1	DN50 (63mm)	INLET	63mm PE STUB FLANGE w/ GALV STEEL B/RING TABLE D	90°	R=450
N2	DN50 (63mm)	OUTLET	63mm PE STUB FLANGE w/ GALV STEEL B/RING TABLE D	45°	H=150
N3	DN80 (90mm)	OVERFLOW	90mm PE STUB FLANGE w/ GALV STEEL B/RING TABLE D	315°	H=1385
N4	DN50 (63mm)	VENT	63mm PE STUB FLANGE w/ GALV STEEL B/RING TABLE D	CENTRE	R=0
N5	250mm	INSPECTION HATCH	250 THREADED INSPECTION HATCH	180°	R=450
NP	220x160	NAME PLATE	STANDARD FUSION NAMEPLATE	115°	H=1000
N6	DN25	SIGHT GLASS	2x 20mm ADAPTORS, CLEAR PVC WITH GF BALL VALVE	135°	H=120, H=1375

NOZZLE SIZE	PROJECTION (mm)
DN15-DN50 (20mm - 63mm)	80mm
DN65 - DN100 (75 - 110mm)	100mm
DN125 - DN200 (140 - 225mm)	150mm
DN250 (250mm) AND ABOVE	200mm

TANK DESIGN DETAILS	
DATE OF MANUFACTURE	AUGUST 2015
MATERIAL OF CONSTRUCTION	HDPE
TANK No.	PW2150 E
DESIGN STANDARD	DVS 2205
DESIGN PRESSURE	ATMOSPHERIC
DESIGN TEMPERATURE	30° C
DESIGN DENSITY OF LIQUIDS	1.2
CHEMICAL REDUCTION FACTOR	1.9
TANK DESIGN CAPACITY	1,500 L
DESIGN CONTENTS	SODIUM HYPOCHLORITE 12.5% w/v
DESIGN LOCATION	HELIDON, QLD

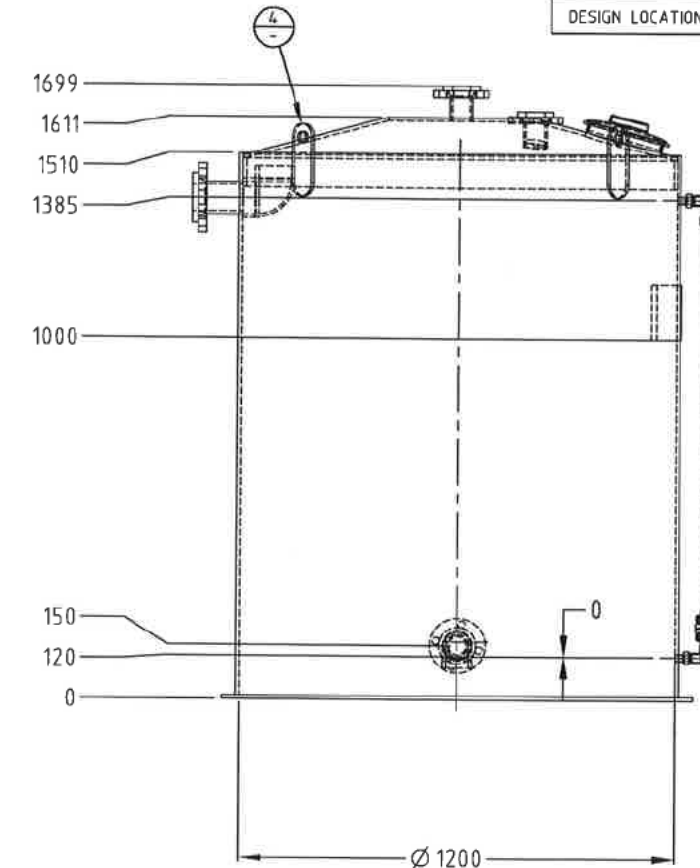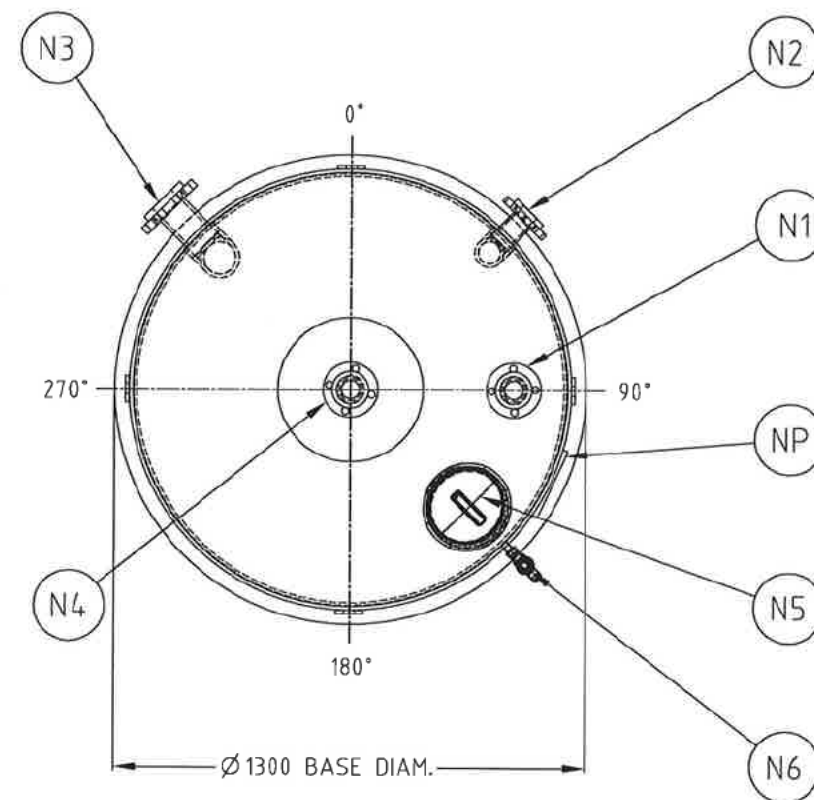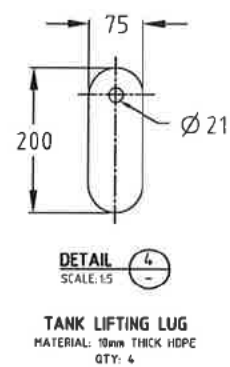

AS CONSTRUCTED DETAILS	
I CERTIFY THAT THE "AS CONSTRUCTED" DETAILS SHOWN ON THIS PLAN ARE A TRUE AND ACCURATE RECORD OF THE WORKS.	
SIGNED:	DATE: 17-2-16
NAME of SIGNATORY: ROBERT MIOTTI	
RPEQ No. or LICENCE: C19972	
COMPANY NAME: J & P RICHARDSON Ind.	
START DATE: JUNE 2015	FINISH DATE: FEBRUARY 2016

**J. & P. RICHARDSON**  
INDUSTRIES PTY LTD  
ELECTRICAL CONTRACTORS AND ENGINEERS  
A.B.N. 23 001 952 325  
114 CAMPBELL AVE WACOL QLD 4076  
PH. (07) 3271 2811  
FAX. (07) 3271 3623  
EMAIL: jpr@jpr.com.au

JPR Project No.: P15-C89875

NAME SIGNATURE DATE  
QUEENSLAND URBAN UTILITIES DELEGATE  
(AUTHORISED FOR 12 MONTHS FROM DATE SHOWN)



SHEET No. 3 OF 4  
QUEENSLAND URBAN UTILITIES DRAWING No. 486/5/5-0304-032  
AMEND. A

FUNDING				DRAFTING				DESIGN				APPROVED BY			
A	2.16	AS CONSTRUCTED	P.H.	P.H.	P.H.	P.H.	P.H.	P. HOUSTON	P. HOUSTON	P. HOUSTON	20-7-16				
O	11.15	ISSUED FOR SONSTRUCTION	P.H.	P.H.	P.H.	P.H.	P.H.	P. HOUSTON	P. HOUSTON	P. HOUSTON					
CONSTRUCTION W.O. No.				CAD FILE				ORIGINAL SIGNED BY				CONSTRUCTION MANAGER			
550304032-ADWG				Q.U.U. FILE No.				R.P.E.Q. No.				DATE			

SCALE 1:20 U.N.D.  
(A1 SHEET)  
SCALE OF METERS

SCALE 1:5  
(A1 SHEET)  
SCALE OF METERS

AS CONSTRUCTED

ASSET/PROJECT HELIDON S.T.P.  
BACK FLAGSTONE ROAD  
HYPOCHLORITE  
TANK INSTALLATION

DRAWING TITLE  
1,500L TANK DETAILS

**SAFETY SHOWER**

Item No.	Qty	Make & Number
1	10m	DN32 PE100 SDR11 PN16 PIPE
2	4	DN32 POLY COMPRESSION 90deg. ELBOW
3	2	DN32 POLY COMPRESSION COUPLING
4	2	DN32 POLY COMPRESSION TO DN25 COPPER FEMALE ADAPTER
5	2	DN25 BSP BRASS TEE
6	2	DN25 BSP BRASS NIPPLE
7	1	DN25 BSP BRASS BALL VALVE
8	1	DN25 COPPER COMPRESSION UNION
9	1	DN25 BSP BRASS 90deg. ELBOW
10	1	DN25 TO DN15 COPPER COMPRESSION FITTING
11	3m	DN25 COPPER TUBE
12	3m	DN15 COPPER TUBE

**DOSING LINE FROM BUND**

Item No.	Qty	Make & Number
20	1	DN50 - DN15 Sch.40 GREY uPVC REDUCING BUSH
21	2	DN15 Sch.40 GREY uPVC TOE NIPPLE
22	4	GRUNDFOS PVC PIPE CONNECTOR PART No.95712035
23	15m	GRUNDFOS CHEMICAL DELIVER TUBE PART No.96653571
24	12m	DN32 Sch.40 GREY uPVC PIPE
25	12	DN32 Sch.40 GREY uPVC 90deg. ELBOW
26	1	DN32 Sch.40 GREY uPVC 45deg. ELBOW
27	2	DN32 Sch.40 uPVC SOCKET UNION

**FLOWMETER**

Item No.	Qty	Make & Number
40	2	DN50 Sch.40 WHITE uPVC SOCKET UNION
41	1m	DN50 Sch.40 WHITE uPVC PIPE
42	2	DN50 Sch.40 WHITE uPVC FULL FACE SOCKET FLANGE AS.2129 TABLE D
43	1	DN50 ENDRESS & HAUSER PROMAG W400 FLOWMETER
44	8	M16 x 80 316SS METRIC HEX HEAD BOLTS
45	8	M16 316SS METRIC NUTS
46	16	M16 316SS METRIC FLAT WASHERS
47	2	DN50 3mm VITON RUBBER INSERTION GASKET AS.2129 TABLE D

**SODIUM HYPOCHLORITE TANK & BUND PIPEWORK**

Item No.	Qty	Make & Number
60	1	FUSION 1,500L HDPE TANK
61	1	FUSION HDPE BUND
62	2	DN50 Sch.80 GREY uPVC FULL FACE SOCKET FLANGE AS.2129 TABLE D
63	2	DN50 3mm VITON RUBBER INSERTION GASKET AS.2129 TABLE D
64	1	DN80 3mm VITON RUBBER INSERTION GASKET AS.2129 TABLE D
65	8	M16 x 100 316SS METRIC HEXHEAD BOLTS
66	4	M16 x 120 316SS METRIC HEXHEAD BOLTS
67	12	M16 316SS METRIC NUTS
68	24	M16 316SS METRIC FLAT WASHERS
69	2.5m	DN50 Sch.80 GREY uPVC PIPE
70	2	DN50 Sch.80 GREY uPVC 90deg. ELBOW
71	1	DN50 Sch.80 GREY uPVC 45deg. ELBOW
72	2	DN50 Sch.80 uPVC GEORG FISCHER DOUBLE UNION BALL VALVE c/w VITON SEALS
73	1	DN50 Sch.80 GREY uPVC TEE
74	1	DN50 - DN25 Sch.80 GREY uPVC REDUCING COUPLING
75	1	DN50 Sch.80 GREY uPVC SOCKET/BSP FEMALE ADAPTER
76	1	DN50 POLYPROPYLENE CAMLOCK TYPE F (BSP THREAD)
77	1	DN50 POLYPROPYLENE CAMLOCK DUST CAP TYPE DC
78	1m	DN25 Sch.80 GREY uPVC PIPE
79	1	DN25 Sch.80 uPVC GEORG FISCHER DOUBLE UNION BALL VALVE c/w VITON SEALS
80		SPARE
81		SPARE
82		SPARE
83	1	DN80 Sch.80 GREY uPVC FULL FACE SOCKET FLANGE AS.2129 TABLE D
84	1	DN80 Sch.80 GREY uPVC 90deg. ELBOW
85	1.5m	DN80 Sch.80 GREY uPVC PIPE

**AS CONSTRUCTED DETAILS**

I CERTIFY THAT THE "AS CONSTRUCTED" DETAILS SHOWN ON THIS PLAN ARE A TRUE AND ACCURATE RECORD OF THE WORKS.

SIGNED: DATE: 17-2-16

NAME of SIGNATORY: ROBERT MIOTTI

RPEQ No. or LICENCE: C19972

COMPANY NAME: J & P RICHARDSON Ind.

START DATE: JUNE 2015 FINISH DATE: FEBRUARY 2016

**J. & P. RICHARDSON**  
INDUSTRIES PTY LTD  
ELECTRICAL CONTRACTORS AND ENGINEERS  
A.B.N. 23 001 952 325  
114 CAMPBELL AVE WOOD QLD 4076  
PH (07) 3271 2811  
FAX (07) 3271 3623  
EMAIL jpr@jpr.com.au

JPR Project No.: P15-CB9875

NAME SIGNATURE DATE  
QUEENSLAND URBAN UTILITIES DELEGATE  
(AUTHORISED FOR 12 MONTHS FROM DATE SHOWN)

**QUEENSLAND UrbanUtilities**

SHEET No. 4 OF 4

QUEENSLAND URBAN UTILITIES DRAWING No. AMEND.

486/5/5-0304-033

A

**AS CONSTRUCTED**

ASSET/PROJECT **HELIDON S.T.P.  
BACK FLAGSTONE ROAD  
HYPOCHLORITE  
TANK INSTALLATION**

DRAWING TITLE

**MATERIAL LIST**

No.	DATE	AMENDMENT	DRAFTED	DESIGNED	RPEQ No.	APPROVED	FUNDED BY Q.U.U. ( )	EXTERNAL ( )	Q.U.U. FILE No.	DESIGN CHECK	R.P.E.Q. No.	DATE	CONSTRUCTION MANAGER	SIGNATURE	DATE
A	2.16	AS CONSTRUCTED	P.H.	P.H.		P.H.	DESIGN W.O. No.			DRAFTING CHECK	P. HOUSTON	20-7-15			
O	11.15	ISSUED FOR CONSTRUCTION	P.H.	P.H.		P.H.	CONSTRUCTION W.O. No.			CAD FILE	550304033-ADWG				
										ORIGINAL SIGNED BY					
										DESIGN CHECK					





QUEENSLAND  
**UrbanUtilities**

# HELIDON S.T.P. BACK FLAGSTONE ROAD HYPOCHLORITE TANK INSTALLATION SITE COVER SHEET - ELECTRICAL

DRAWING No.	Rev	DRAWING TITLE	Remarks
486/5/5-0304-051	A	DRAWING INDEX	AS CONSTRUCTED
486/5/5-0304-052	A	POWER DISTRIBUTION SCHEMATIC DIADRAM	AS CONSTRUCTED
486/5/5-0304-053	A	EQUIPMENT & CABLE SCHEDULES	AS CONSTRUCTED
486/5/5-0304-054	A	PIPING & INSTRUMENTATION DIAGRAM	AS CONSTRUCTED
486/5/5-0304-055			
486/5/5-0304-056			
486/5/5-0304-057			
486/5/5-0304-058			
486/5/5-0304-059			
486/5/5-0304-060			
486/5/5-0304-061			
486/5/5-0304-062			
486/5/5-0304-063			
486/5/5-0304-064			
486/5/5-0304-065			

AS CONSTRUCTED DETAILS	
I CERTIFY THAT THE "AS CONSTRUCTED" DETAILS SHOWN ON THIS PLAN ARE A TRUE AND ACCURATE RECORD OF THE WORKS.	
SIGNED: <i>[Signature]</i>	DATE: 30/3/16
NAME of SIGNATORY: JOHN LESTER	
RPEQ No. or LICENCE: 12981	
COMPANY NAME: J & P RICHARDSON Ltd.	
START DATE: JUNE 2015	FINISH DATE: FEBRUARY 2016

<b>J. &amp; P. RICHARDSON</b> INDUSTRIES PTY LTD ELECTRICAL CONTRACTORS AND ENGINEERS A.B.N. 23 001 952 325 114 CAMPBELL AVE. WACCA, QLD 4075 PH: (07) 3271 2811 FAX: (07) 3271 3623 EMAIL: jpr@jpr.com.au	
JPR Project No.: E15-C89875	

Registered Professional Engineer of Queensland  
MR. J. F. LESTER  
RPEQ 12981  
DIV: ELECTRICAL  
Signature: *[Signature]* Date: 30/3/16


**AS CONSTRUCTED**

FUNDING				DRAFTED		L. LE		R. MIOTTI		20-7-15	
A	318	AS CONSTRUCTED	P.H. R.M. J.L. R.M.	DESIGN W.O. No.	DRAFTING CHECK	R. MIOTTI	DESIGN	R.P.E.Q. No.	DATE	APPROVED BY	SIGNATURE DATE
O	1115	FOR CONSTRUCTION	P.H. R.M. J.L. R.M.	CONSTRUCTION W.O. No.	CAD FILE	500304050-ADWG	J. LESTER	12981	27-11-15		
No.	DATE	AMENDMENT	DRAFTED DESIGNED RPEQ NO. APPROVED	FUNDED BY Q.U.U. ( )	EXTERNAL ( )	Q.U.U. FILE No.	DESIGN CHECK	R.P.E.Q. No.	DATE	CONSTRUCTION MANAGER	SIGNATURE DATE

ASSET/PROJECT **HELIDON S.T.P.  
BACK FLAGSTONE ROAD  
HYPOCHLORITE  
TANK INSTALLATION**

DRAWING TITLE  
**DRAWING INDEX**

NAME	SIGNATURE	DATE
QUEENSLAND URBAN UTILITIES DELEGATE (AUTHORISED FOR 12 MONTHS FROM DATE SHOWN)		
SHEET No. 1 OF 4		
QUEENSLAND URBAN UTILITIES DRAWING No. AMEND		
<b>486/5/5-0304-050 A</b>		

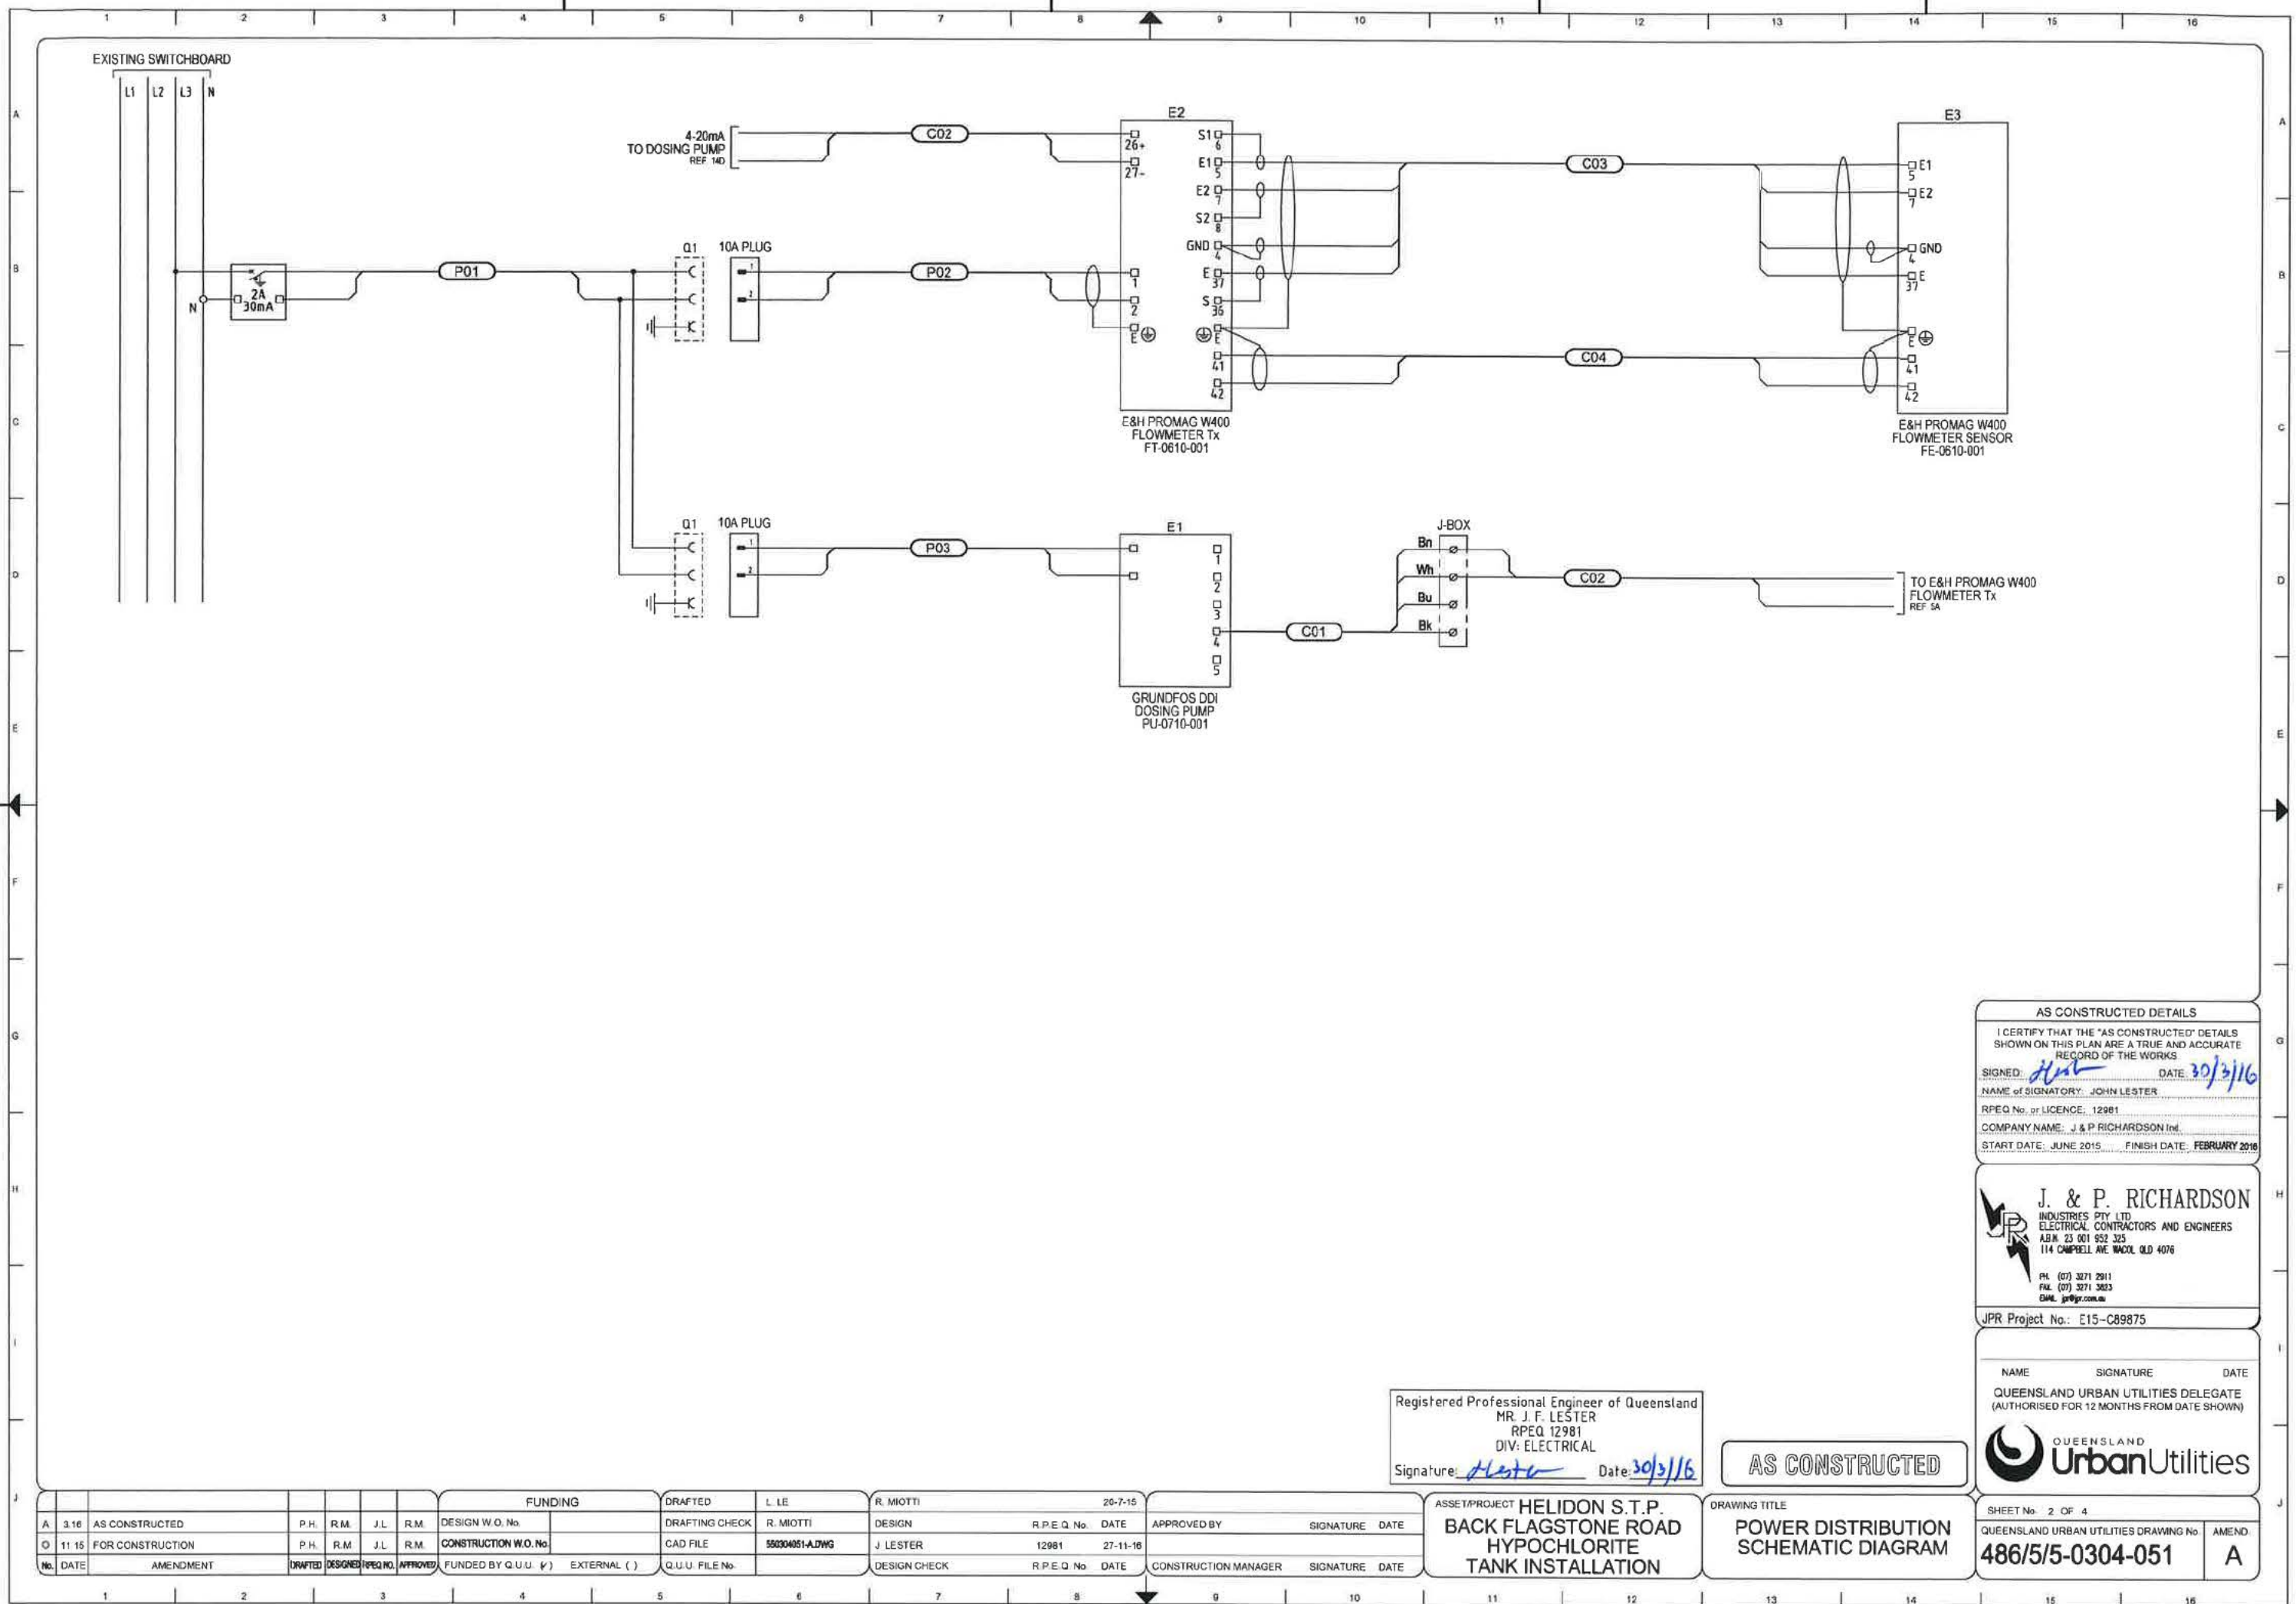

## AS CONSTRUCTED DETAILS

I CERTIFY THAT THE "AS CONSTRUCTED" DETAILS SHOWN ON THIS PLAN ARE A TRUE AND ACCURATE RECORD OF THE WORKS

SIGNED: *[Signature]* DATE: 30/3/16

NAME of SIGNATORY: JOHN LESTER

RPEQ No. or LICENCE: 12981

COMPANY NAME: J & P RICHARDSON Ltd

START DATE: JUNE 2015 FINISH DATE: FEBRUARY 2016

**J. & P. RICHARDSON**  
INDUSTRIES PTY LTD  
ELECTRICAL CONTRACTORS AND ENGINEERS  
ABN 23 001 952 325  
114 CAMPBELL AVE WACOL QLD 4076

PH (07) 3271 2911  
FAX (07) 3271 3823  
EMAIL: jpr@jpr.com.au

JPR Project No.: E15-C89875

NAME SIGNATURE DATE

QUEENSLAND URBAN UTILITIES DELEGATE  
(AUTHORISED FOR 12 MONTHS FROM DATE SHOWN)

**QUEENSLAND UrbanUtilities**

SHEET No. 2 OF 4

QUEENSLAND URBAN UTILITIES DRAWING No. AMEND.

486/5/5-0304-051 A

Registered Professional Engineer of Queensland  
MR. J. F. LESTER  
RPEQ 12981  
DIV: ELECTRICAL

Signature: *[Signature]* Date: 30/3/16

AS CONSTRUCTED

ASSET/PROJECT **HELIDON S.T.P.  
BACK FLAGSTONE ROAD  
HYPOCHLORITE  
TANK INSTALLATION**

DRAWING TITLE  
**POWER DISTRIBUTION  
SCHEMATIC DIAGRAM**

FUNDING				DRAFTED		L. LE		R. MIOTTI		20-7-15		APPROVED BY		SIGNATURE		DATE	
A	3.16	AS CONSTRUCTED	P.H.	R.M.	J.L.	R.M.	DESIGN W.O. No.										
O	11.15	FOR CONSTRUCTION	P.H.	R.M.	J.L.	R.M.	CONSTRUCTION W.O. No.										
No.	DATE	AMENDMENT	DRAFTED	DESIGNED	RPEQ NO.	APPROVED	FUNDED BY Q.U.U. (✓)	EXTERNAL ( )	Q.U.U. FILE No.			DESIGN CHECK					



A  
B  
C  
D  
E  
F  
G  
H  
I  
J

[illegible]

D  
E  
F  
G  
H  
I

\_\_\_\_\_

SHEET No. 3 OF 4	
QUEENSLAND URBAN UTILITIES DRAWING No.	AMEND
<b>486/5/5-0304-052</b>	<b>A</b>

DRAWING TITLE

**EQUIPMENT &  
CABLE SCHEDULES**



## RESERVED FOR PIPING &amp; INSTRUMENTATION DIAGRAM

						FUNDING		DRAFTED	L. LE	R. MIOTTI		20-7-15				
A.	3.16	AS CONSTRUCTED	P.H.	R.M.	J.L.	R.M.	DESIGN W.O. No.		DRAFTING CHECK	R. MIOTTI	DESIGN	R.P.E.Q. No.	DATE	APPROVED BY	SIGNATURE	DATE
O	11.15	FOR CONSTRUCTION	P.H.	R.M.	J.L.	R.M.	CONSTRUCTION W.O. No.		CAD FILE	550304053-A.DWG	J. LESTER	12981	27-11-16			
No.	DATE	AMENDMENT	DRAFTED	DESIGNED	RPEQ No.	APPROVED	FUNDED BY Q.U.U. (✓)	EXTERNAL ( )	Q.U.U. FILE No.		DESIGN CHECK	R.P.E.Q. No.	DATE	CONSTRUCTION MANAGER	SIGNATURE	DATE

Registered Professional Engineer of Queensland  
MR. J. F. LESTER  
RPEQ 12981  
DIV: ELECTRICAL  
Signature: \_\_\_\_\_ Date: \_\_\_\_\_

AS CONSTRUCTED

ASSET/PROJECT **HELIDON S.T.P.  
BACK FLAGSTONE ROAD  
HYPOCHLORITE  
TANK INSTALLATION**

DRAWING TITLE  
**PIPING &  
INSTRUMENTATION  
DIAGRAM**

NAME SIGNATURE DATE  
QUEENSLAND URBAN UTILITIES DELEGATE  
(AUTHORISED FOR 12 MONTHS FROM DATE SHOWN)



SHEET No. 4 OF 4  
QUEENSLAND URBAN UTILITIES DRAWING No. **486/5/5-0304-053** AMEND. **A**

AS CONSTRUCTED DETAILS  
I CERTIFY THAT THE "AS CONSTRUCTED" DETAILS  
SHOWN ON THIS PLAN ARE A TRUE AND ACCURATE  
RECORD OF THE WORKS.  
SIGNED: \_\_\_\_\_ DATE: \_\_\_\_\_  
NAME of SIGNATORY: JOHN LESTER  
RPEQ No. or LICENCE: 12981  
COMPANY NAME: J & P RICHARDSON Ind.  
START DATE: JUNE 2015 FINISH DATE: FEBRUARY 2016

**J. & P. RICHARDSON**  
INDUSTRIES PTY LTD  
ELECTRICAL CONTRACTORS AND ENGINEERS  
A.B.N. 23 001 952 325  
114 CAMPBELL AVE. WACOL QLD 4076  
PH: (07) 3271 2911  
FAX: (07) 3271 3823  
EMAIL: jpr@jprcc.com.au  
JPR Project No.: E15-C89875