



submit your markups to quadrupeds@rededms.com

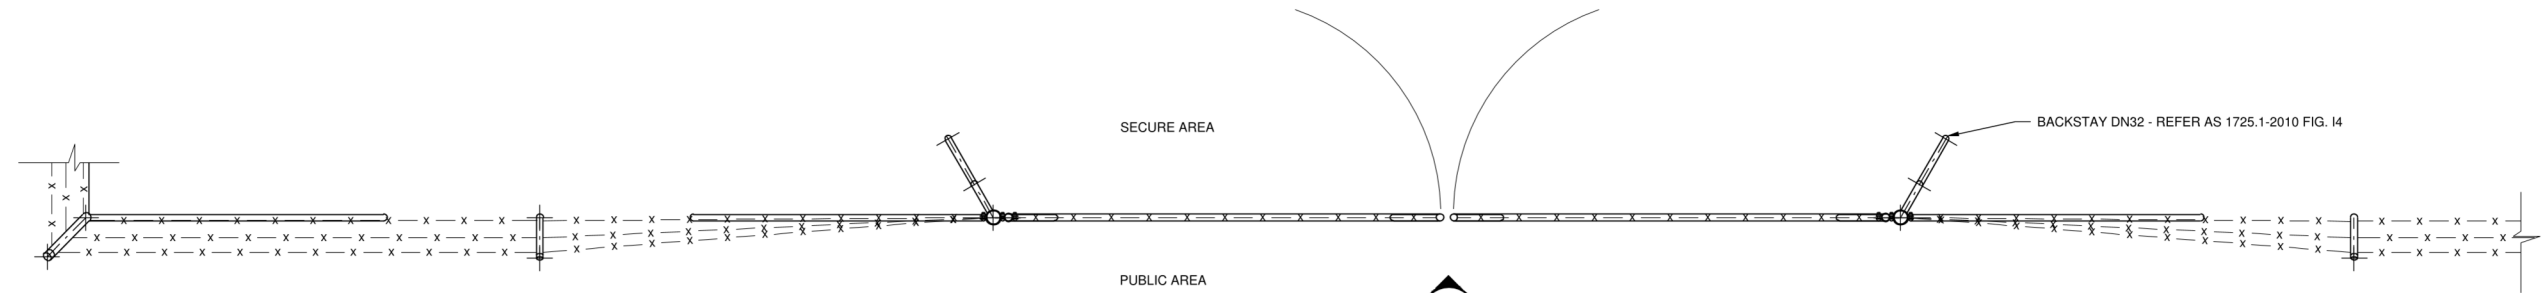


VEHICLE ACCESS GATE PLAN

SCALE 1:25 (A1)

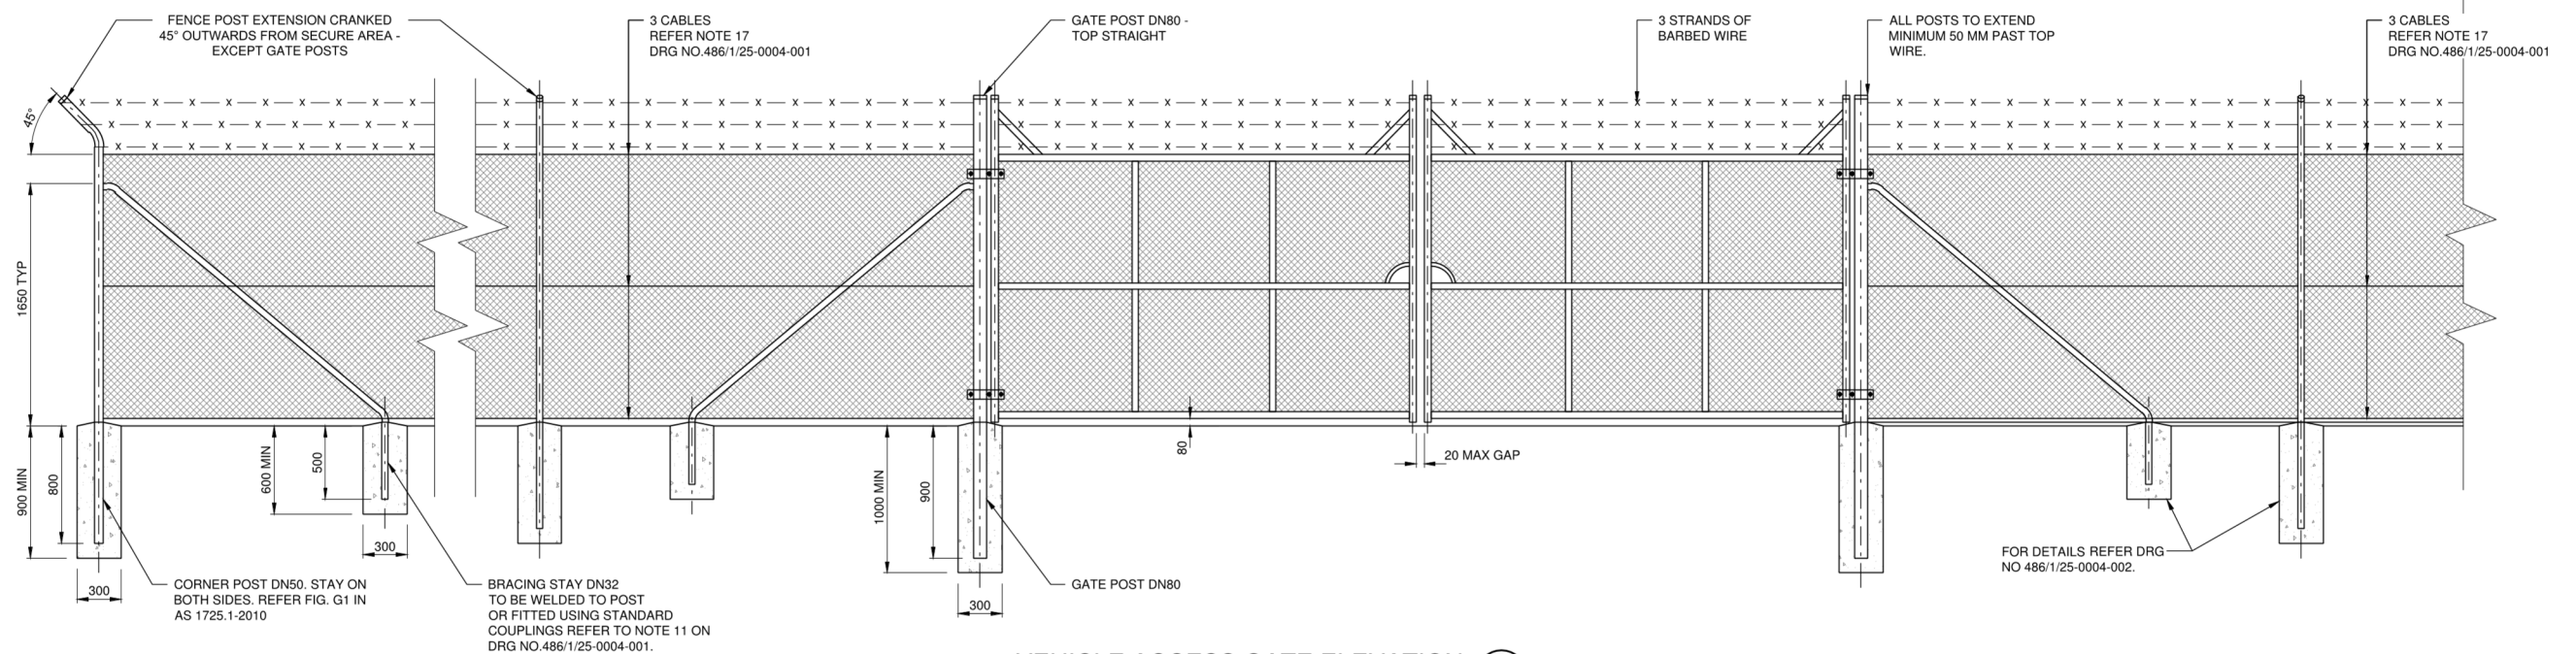

VEHICLE ACCESS GATE ELEVATION


SCALE 1:25 (A1)

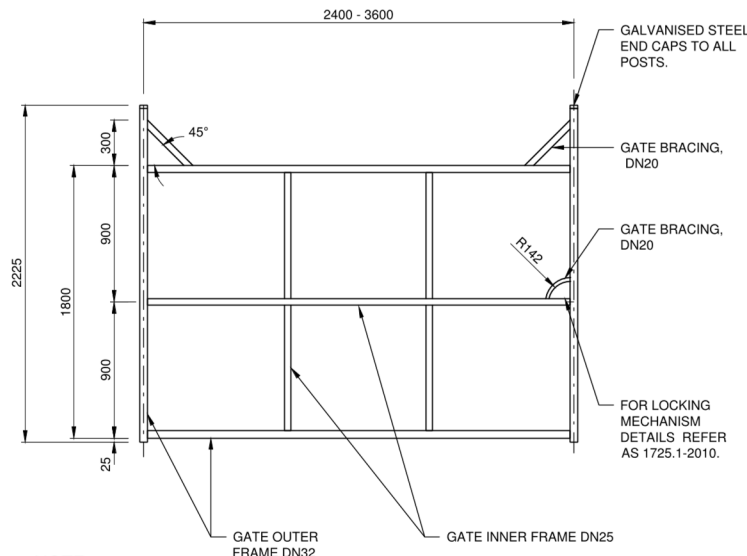

NOTE:
REFER TO AS1725.1-2010 FIGURE I4 TYPE 1
6000 MM OPENING DOUBLE GATES FOR DETAILS.
ALL GATES AND BRACING STAYS SHALL BE
FACTORY FABRICATED AND PAINTED.

VEHICLE ACCESS GATE DETAIL 2

SCALE 1:25 (A1)

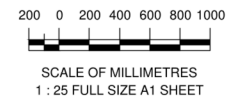

No.		DATE	AMENDMENT	DRAFTED	APPROVED	FUNDING	DRAFTED	M.MOORE/J. STERGOU	ORIGINAL SIGNED L.HETTIARACHCHI	08939	05.09.13	ORIGINAL SIGNED K.VAHEESAN	06.08.13	ASSET/PROJECT	DRAWING TITLE	SHEET No. 3 OF 3
						DESIGN W.O. No.			DESIGN	R.P.E.Q. No.	DATE	MANAGER ENGINEERING SERVICES	DATE	SECURITY FENCING AND SIGNAGE STANDARD DRAWINGS	VEHICLE ACCESS GATE AND CORNER POST DETAIL	QUEENSLAND URBAN UTILITIES DRAWING No. 486/1/25-0004-003
						CONSTRUCTION W.O. No.			DESIGN CHECK	R.P.E.Q. No.	DATE	FIELD SERVICES DELEGATE	DATE			
						FUNDED BY Q.U.U. (✓)	EXTERNAL ()	Q.U.U. FILE No.	194/255/860/591/11							AMEND. O