

EXAMPLE STREET


EXAMPLE STREET

**VEHICLE DETAILS:**

NPR400 MEDIUM	
WHEEL BASE	3.365m
OVERALL LENGTH	5.985m
REAR OVERHANG	1.510m
REAR TRACK	2.115m
FRONT TRACK	2.115m
HEIGHT	2.500m
CAB HEIGHT	2.270m
BODY WIDTH	2.250m
TURNING RADIUS	6.300m

**TYPICAL VEHICLE ENTRY LAYOUT**

SCALE 1:100

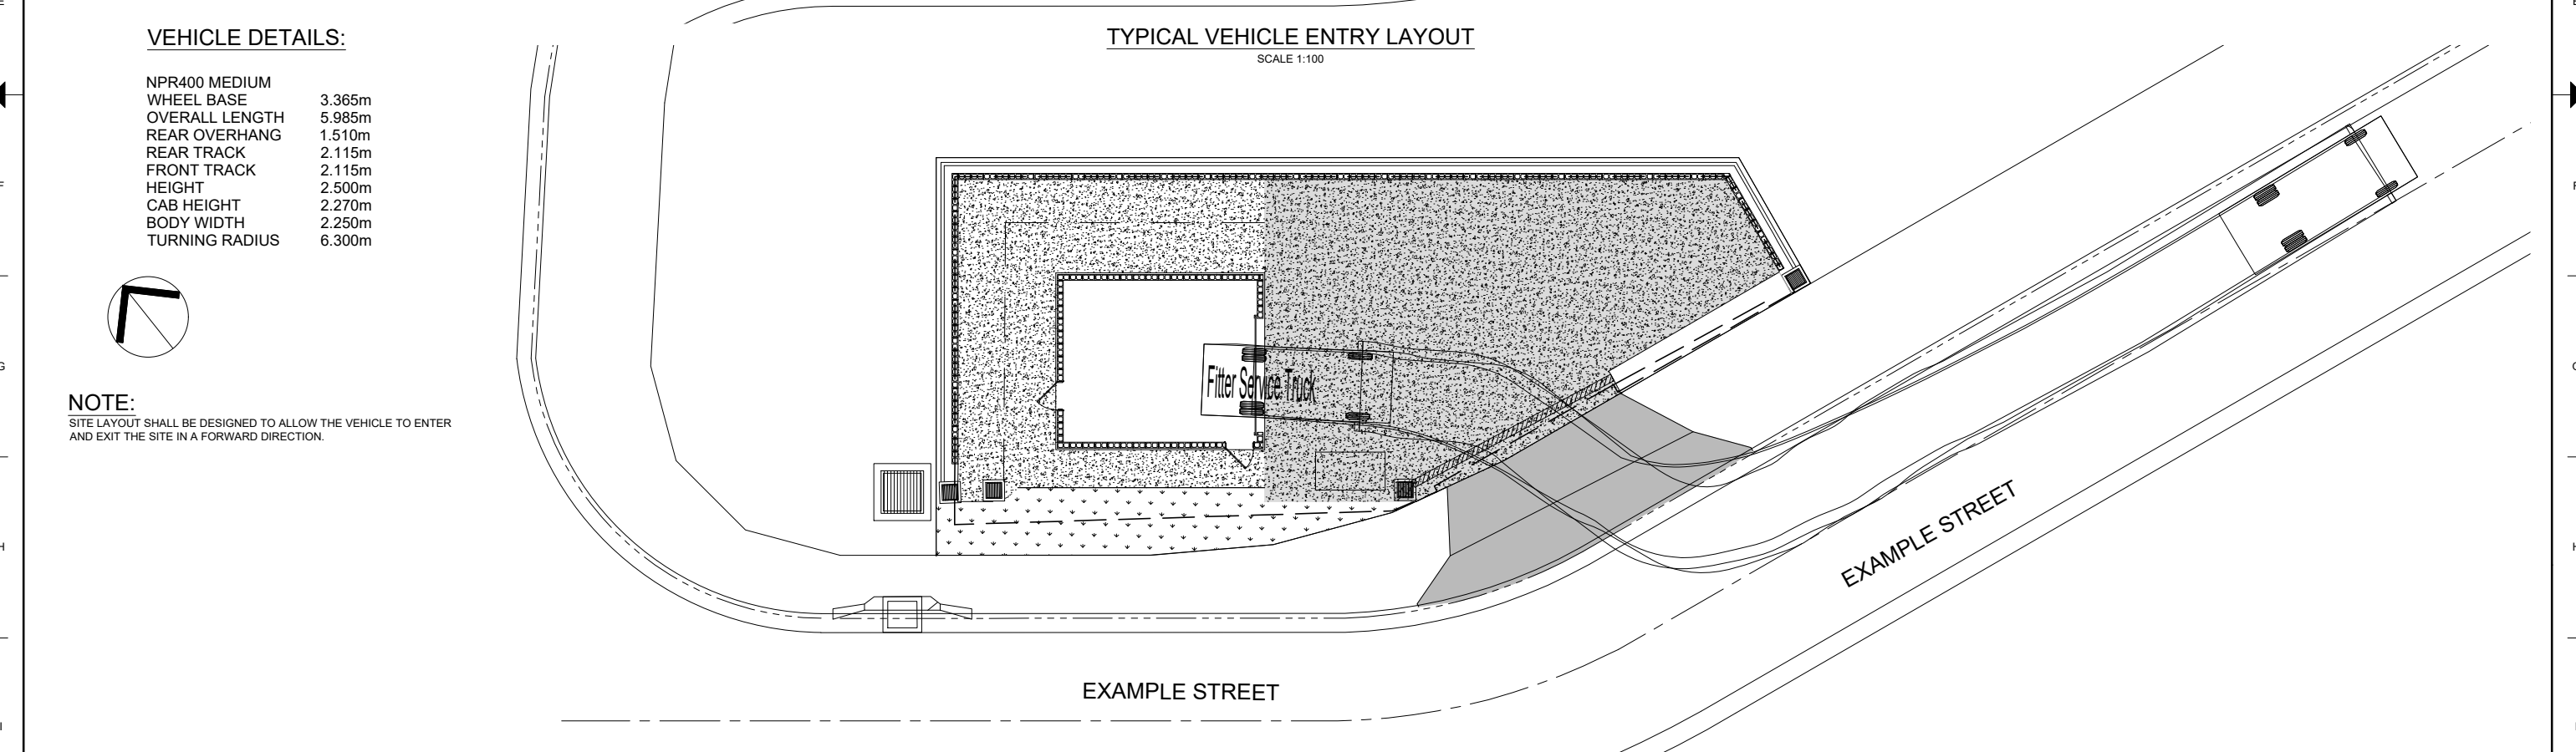


EXAMPLE STREET

EXAMPLE STREET

**TYPICAL VEHICLE EXIT LAYOUT**

SCALE 1:100

**NOTE:**  
SITE LAYOUT SHALL BE DESIGNED TO ALLOW THE VEHICLE TO ENTER AND EXIT THE SITE IN A FORWARD DIRECTION.

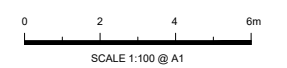

REV. DATE		AMENDMENT		DRAFTED	APPROVED	DRAFTED	MGM		ASSET/PROJECT	DRAWING TITLE	SHEET No. 5 OF 5	REVISION
				DRAFTING REVIEW		UU CAD FILE	413000005.dwg		TYPICAL WATER SUPPLY BOOSTER PUMP STATION	TYPICAL VEHICLE ENTRY AND EXIT LAYOUT	URBAN UTILITIES DRAWING No. 413000005	A
				UU FILE REFERENCE		URBAN UTILITIES DELEGATE	DATE		DRAWING STATUS	CONCEPT		

G:\104 WATER SUPPLY\208 Drafting\248 Plans\Standards\Drawings\QU Standards\WATER\Water Booster\Develop\413000005.dwg - Plotted by 022892 on 2020.09.07 at 11:23