


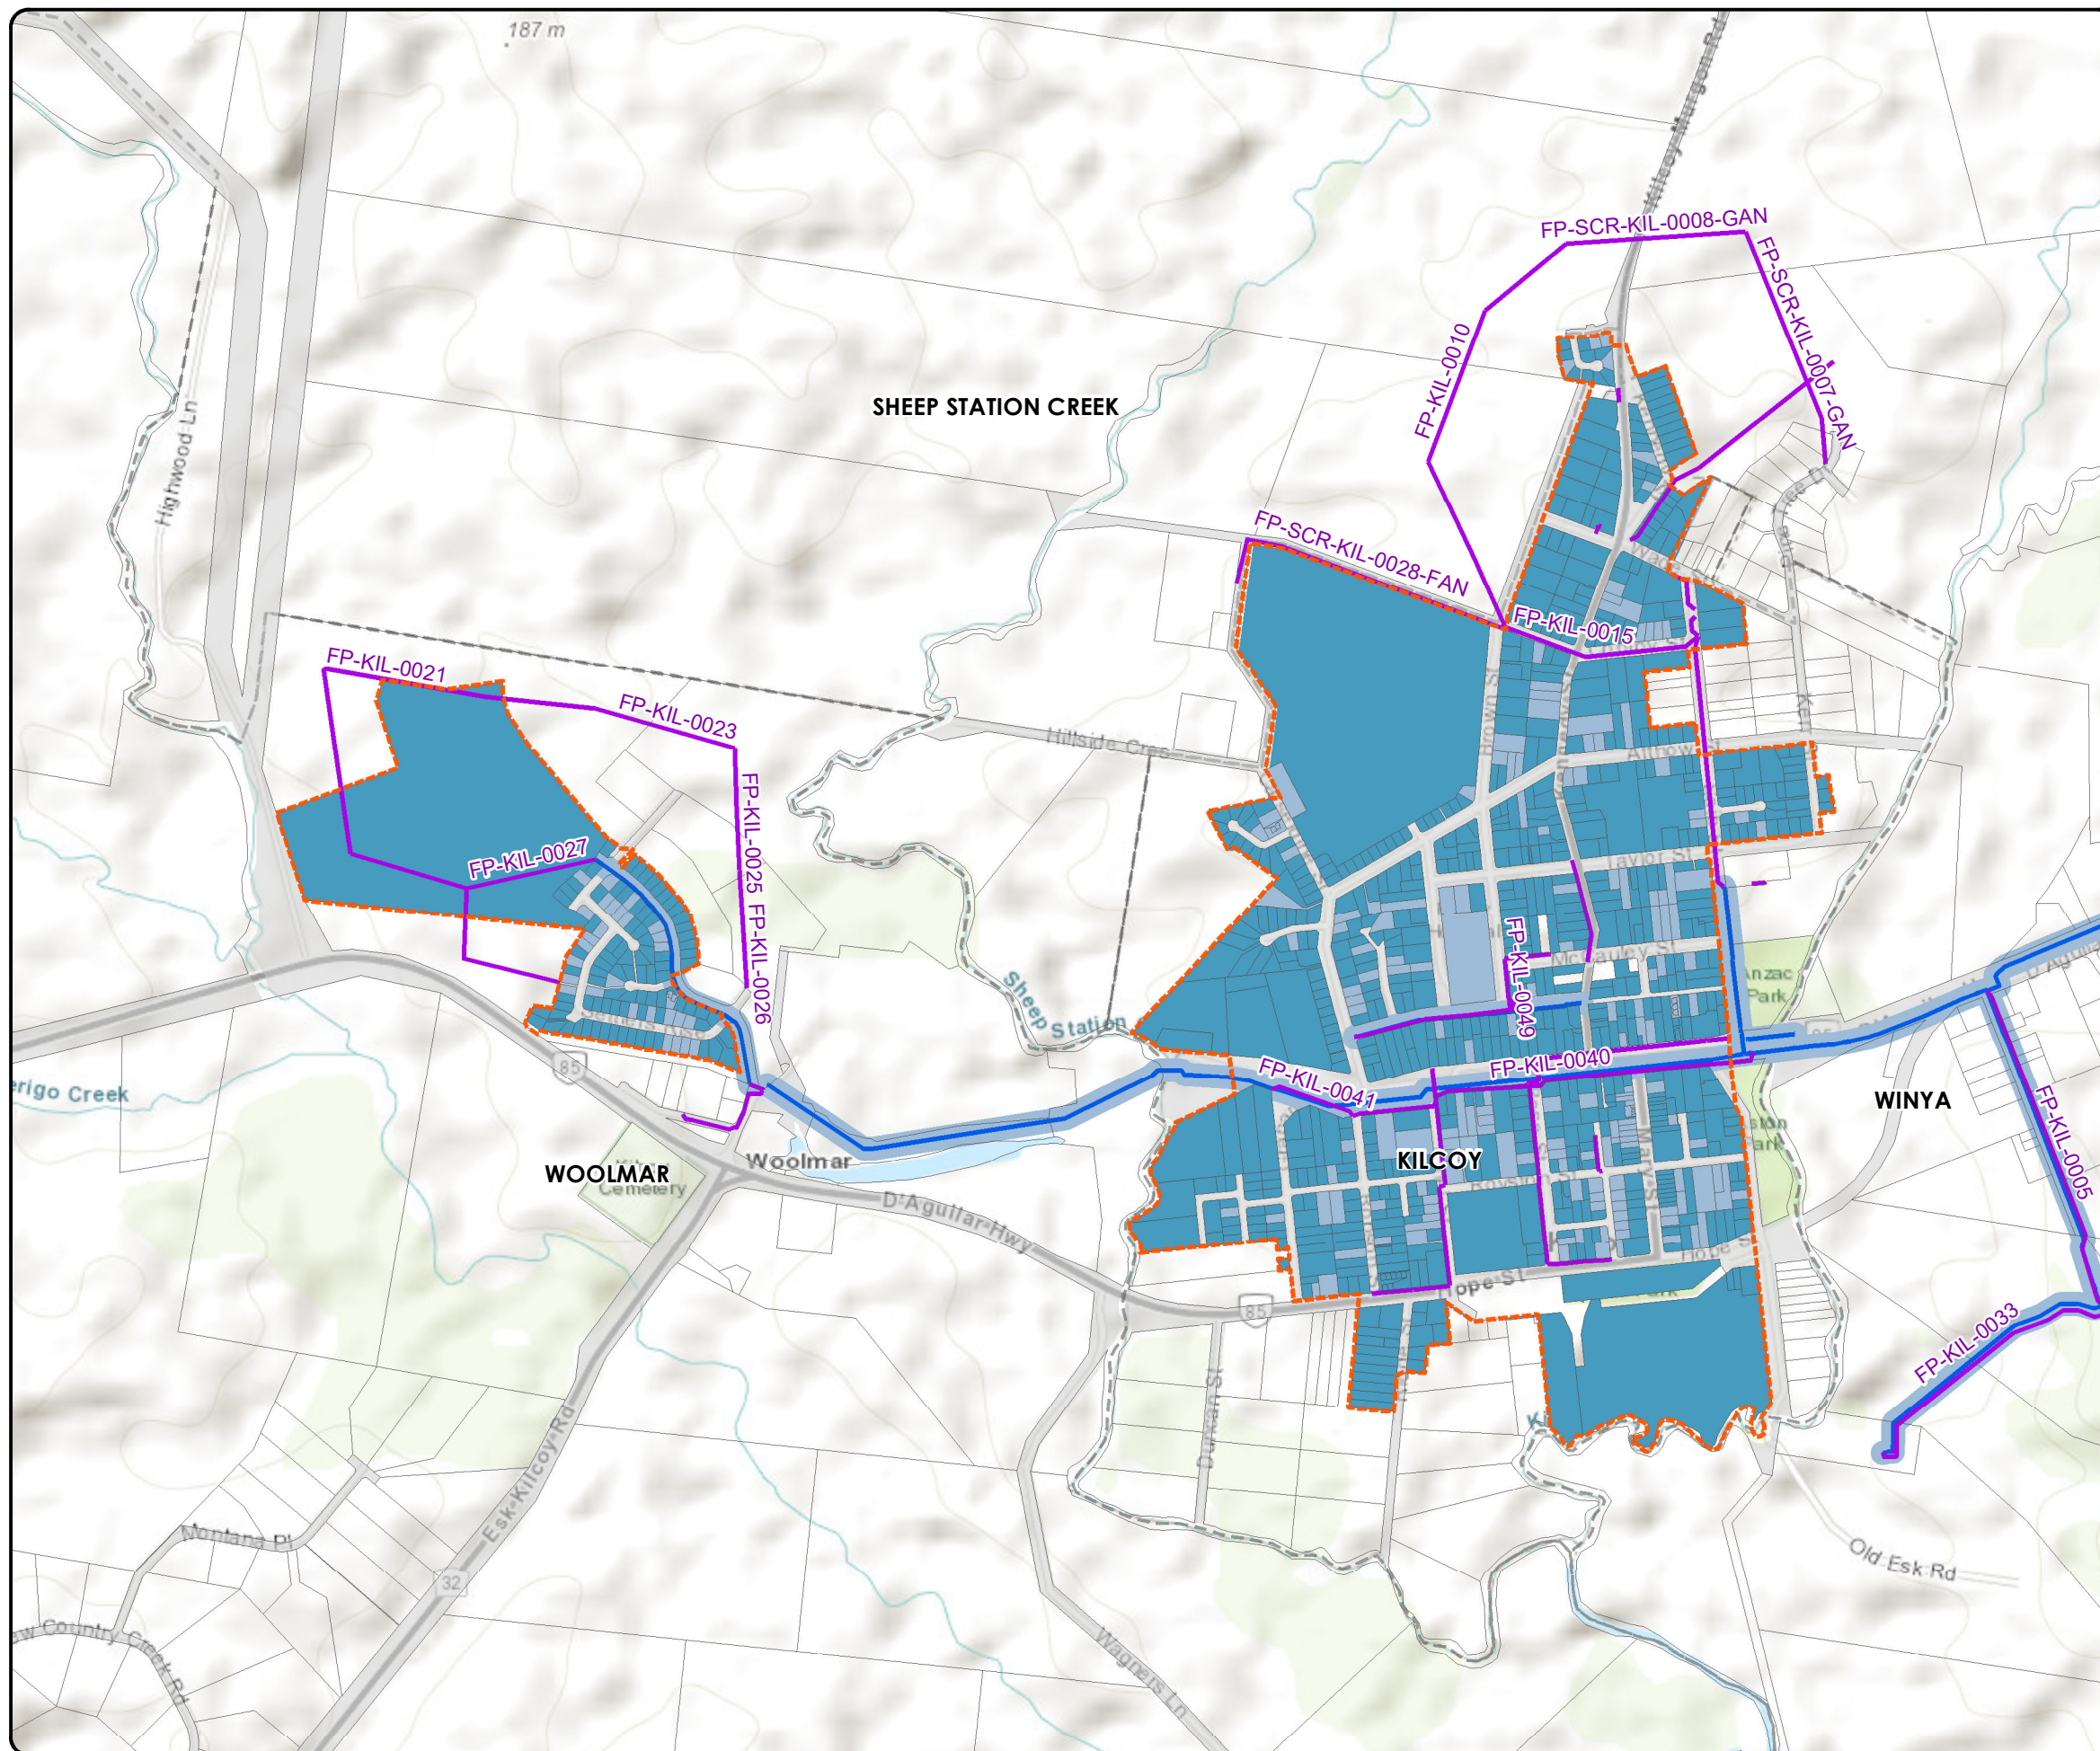

Legend

- Priority infrastructure area
- Property Boundary (DCDB)
- Development Area (outside scope)
- Future Water Trunk Main
- Existing Water Trunk Main
- Water Connection Area
- Water Future Connection Area



0 100 200 300 400 500
Meters

Production Scale 1:15,000 @A3 1 cm = 150 m

PUBLISHER: PLANNING GROUP
REVISION DATE : Thursday, 18 June 2020
FILENAME : NETSERV PLAN mapping series Version 5
PROJECTION: MAP GRID OF AUSTRALIA, ZONE 56
HORIZONTAL DATUM: GEOCENTRIC DATUM OF AUST 1994

Basemap Credits: Sources: Esri, HERE, Garmin, Intermap, increment P Corp., GEBCO, USGS, FAO, NPS, NRCAN, GeoBase, IGN, Kadaster NL

PROJECT

NETSERV PLAN mapping series


TITLE

Map index number

160

KILCOY
SOMERSET REGIONAL

netserv@urbanutilities.com.au

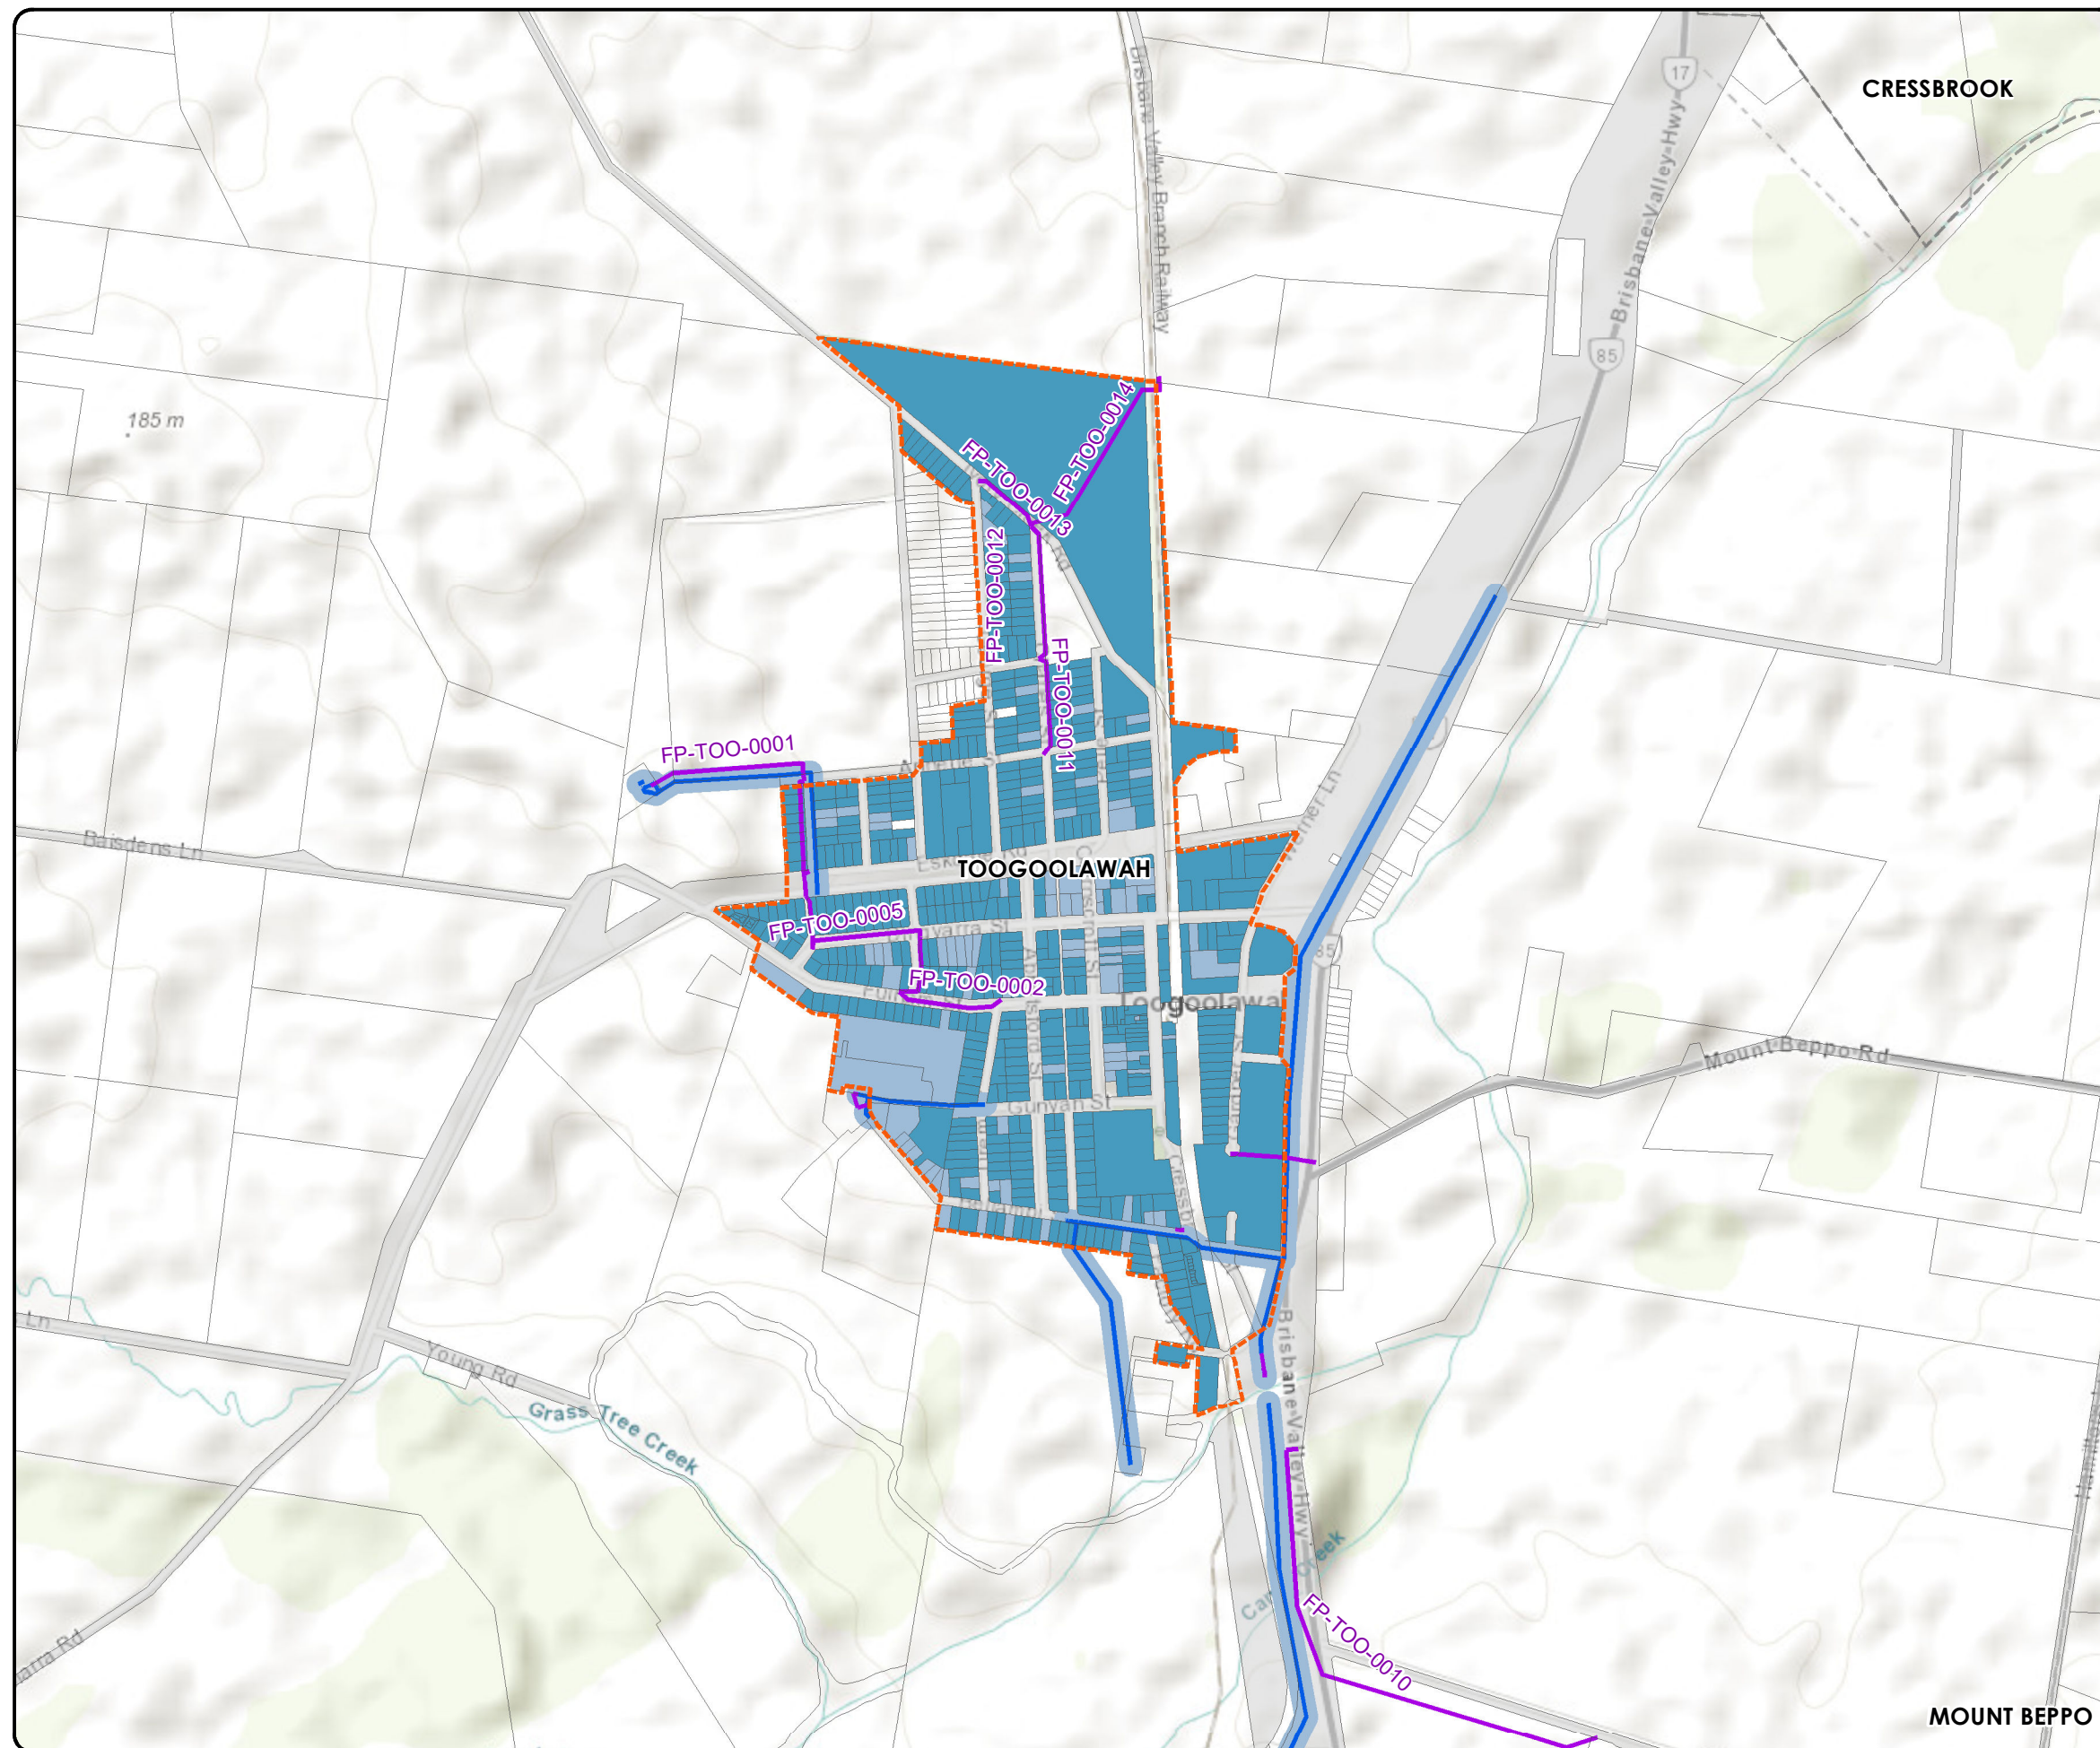

Legend

- Priority infrastructure area
- Property Boundary (DCDB)
- Development Area (outside scope)
- Future Water Trunk Main
- Existing Water Trunk Main
- Water Connection Area
- Water Future Connection Area



0 100 200 300 400 500
Meters

Production Scale 1:15,000 @A3 1 cm = 150 m

PUBLISHER: PLANNING GROUP
REVISION DATE : Thursday, 18 June 2020
FILENAME : NETSERV PLAN mapping series Version 5
PROJECTION: MAP GRID OF AUSTRALIA, ZONE 56
HORIZONTAL DATUM: GEOCENTRIC DATUM OF AUST 1994

Basemap Credits: Sources: Esri, HERE, Garmin, Intermap, increment P Corp., GEBCO, USGS, FAO, NPS, NRCAN, GeoBase, IGN, Kadaster NL

PROJECT

**NETSERV PLAN
mapping series**


TITLE

Map index number


161

**TOOGOOLAWAH
SOMERSET REGIONAL**

netserv@urbanutilities.com.au

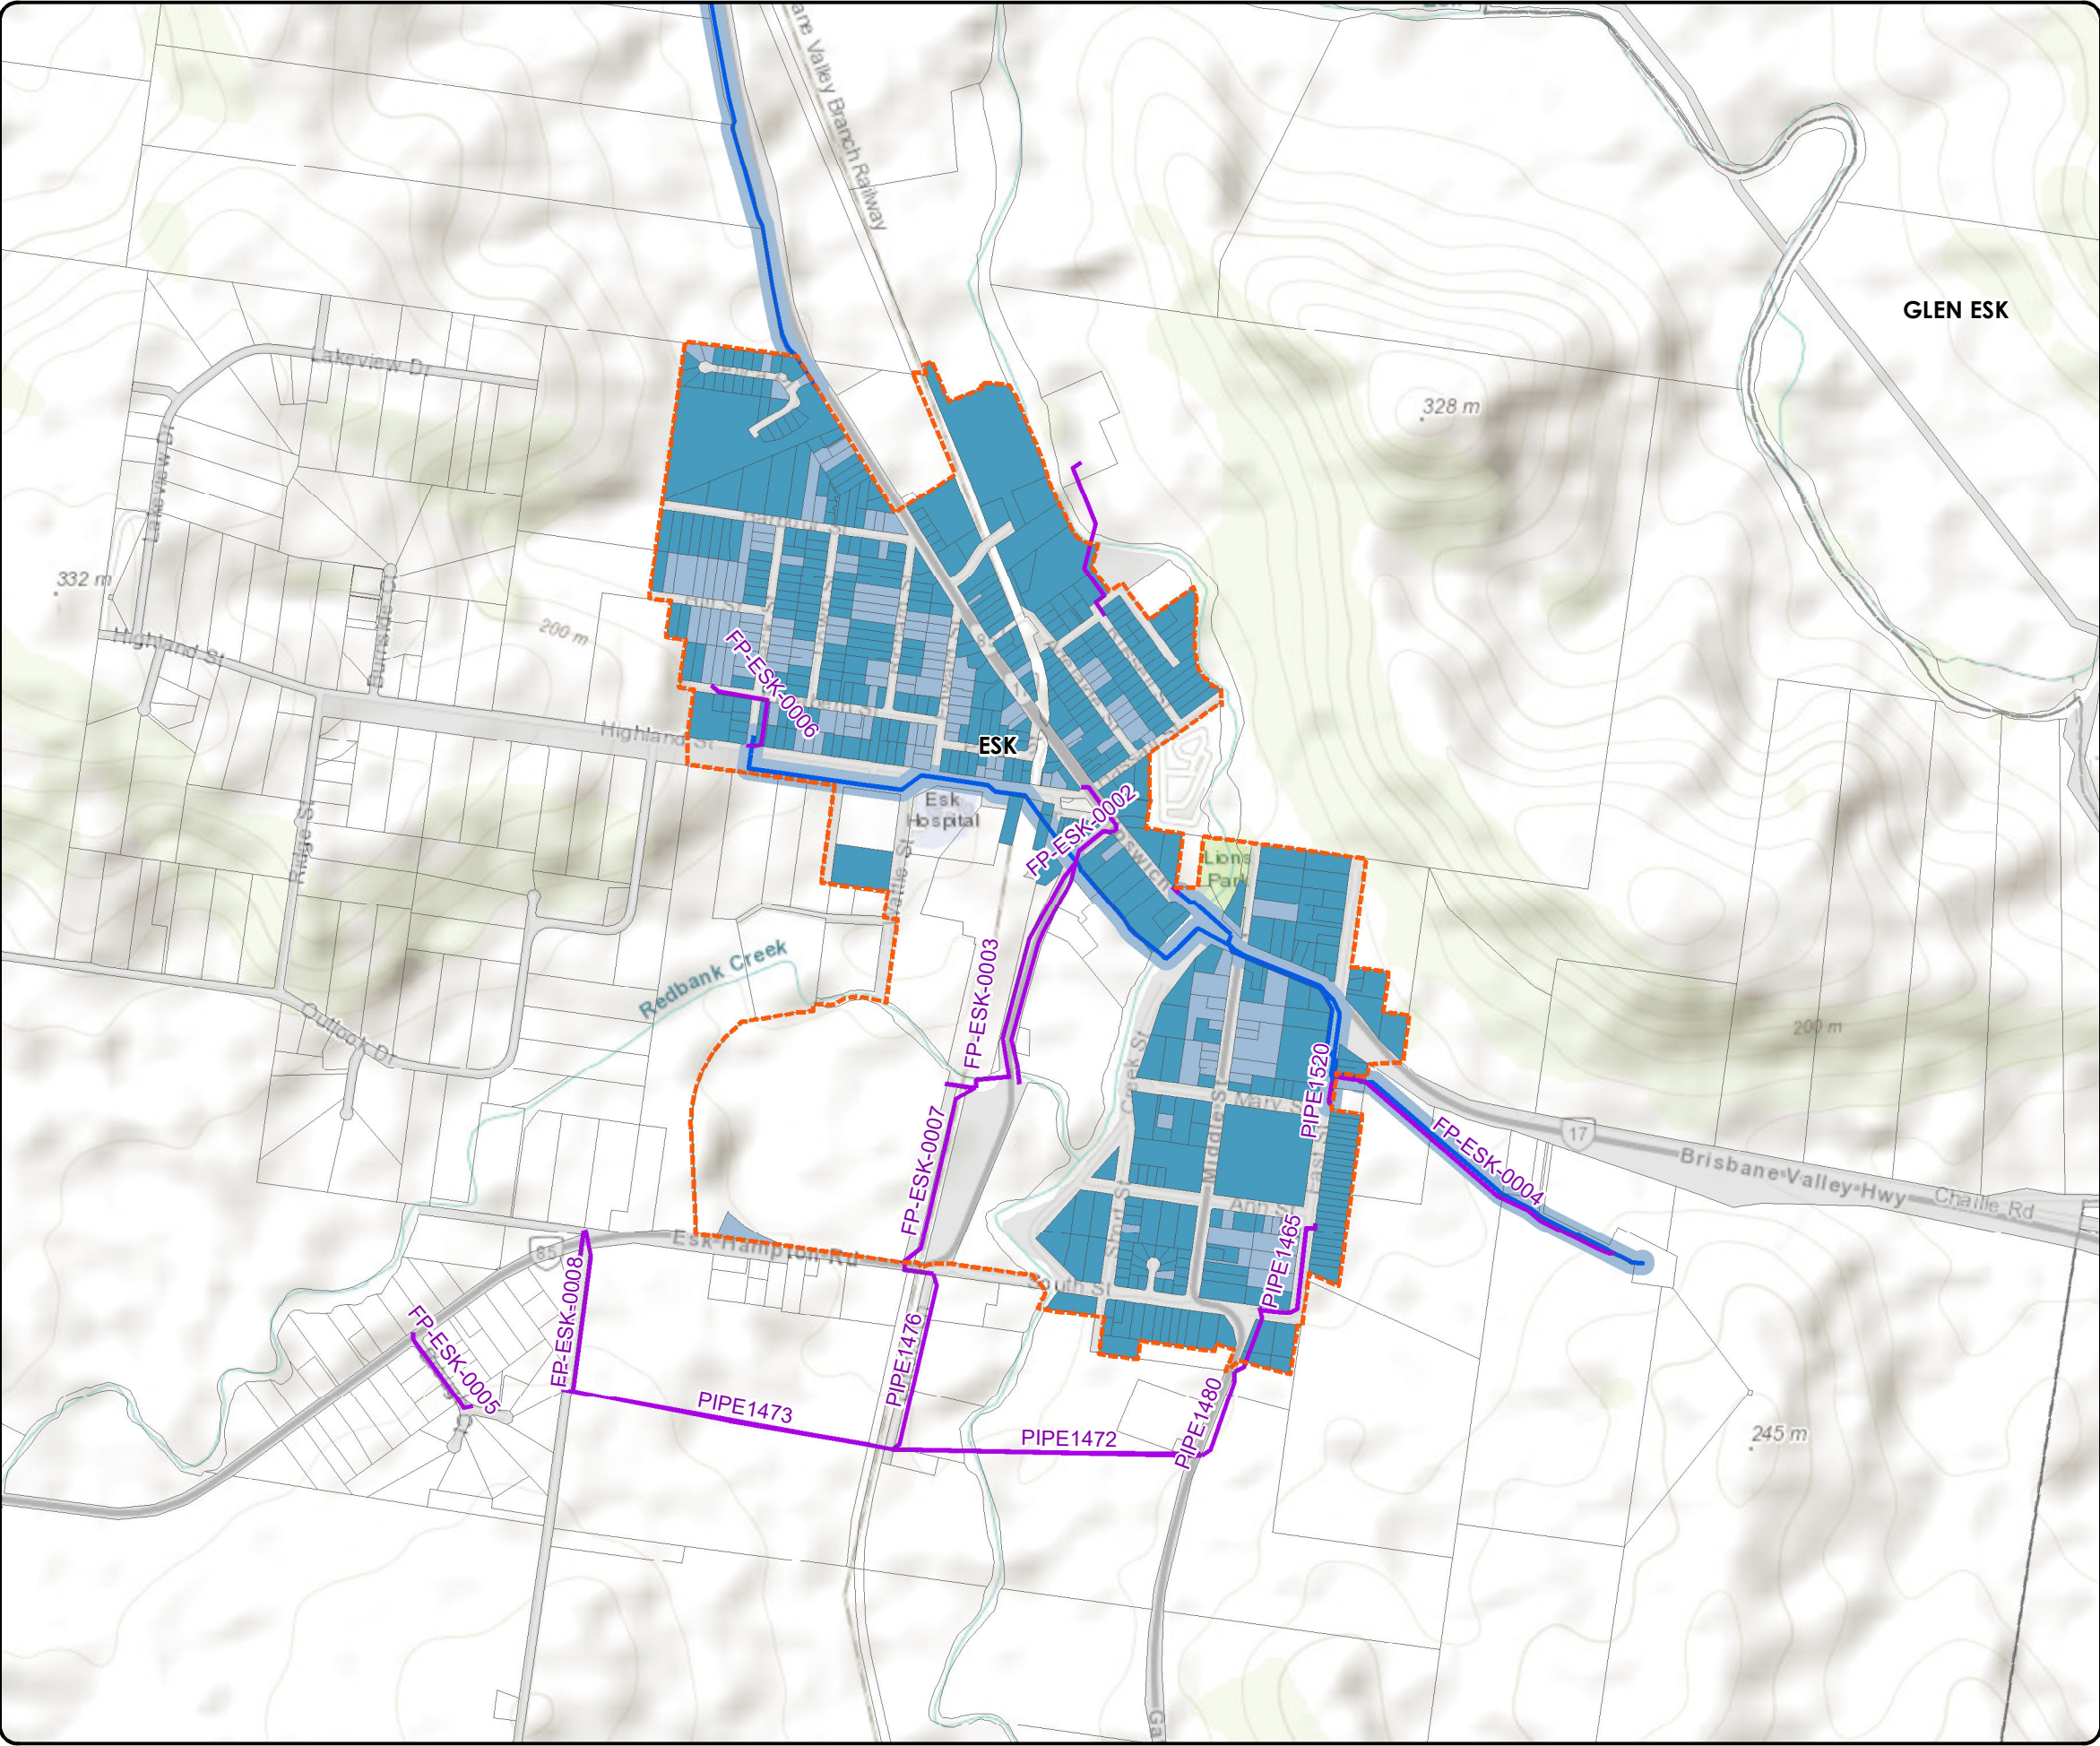

- Legend**
- Priority infrastructure area
 - Property Boundary (DCDB)
 - Development Area (outside scope)
 - Future Water Trunk Main
 - Existing Water Trunk Main
 - Water Connection Area
 - Water Future Connection Area

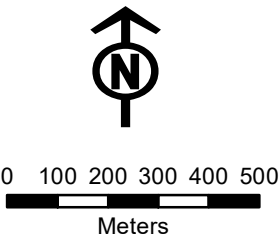

Production Scale 1:15,000 @A3 1 cm = 150 m

PUBLISHER: PLANNING GROUP
REVISION DATE : Thursday, 18 June 2020
FILENAME : NETSERV PLAN mapping series Version 5
PROJECTION: MAP GRID OF AUSTRALIA, ZONE 56
HORIZONTAL DATUM: GEOCENTRIC DATUM OF AUST 1994

Basemap Credits: Sources: Esri, HERE, Garmin, Intermap, increment P Corp., GEBCO, USGS, FAO, NPS, NRCAN, GeoBase, IGN, Kadaster NL


PROJECT

**NETSERV PLAN
mapping series**


TITLE

Map index number
162
ESK
SOMERSET REGIONAL

netserv@urbanutilities.com.au

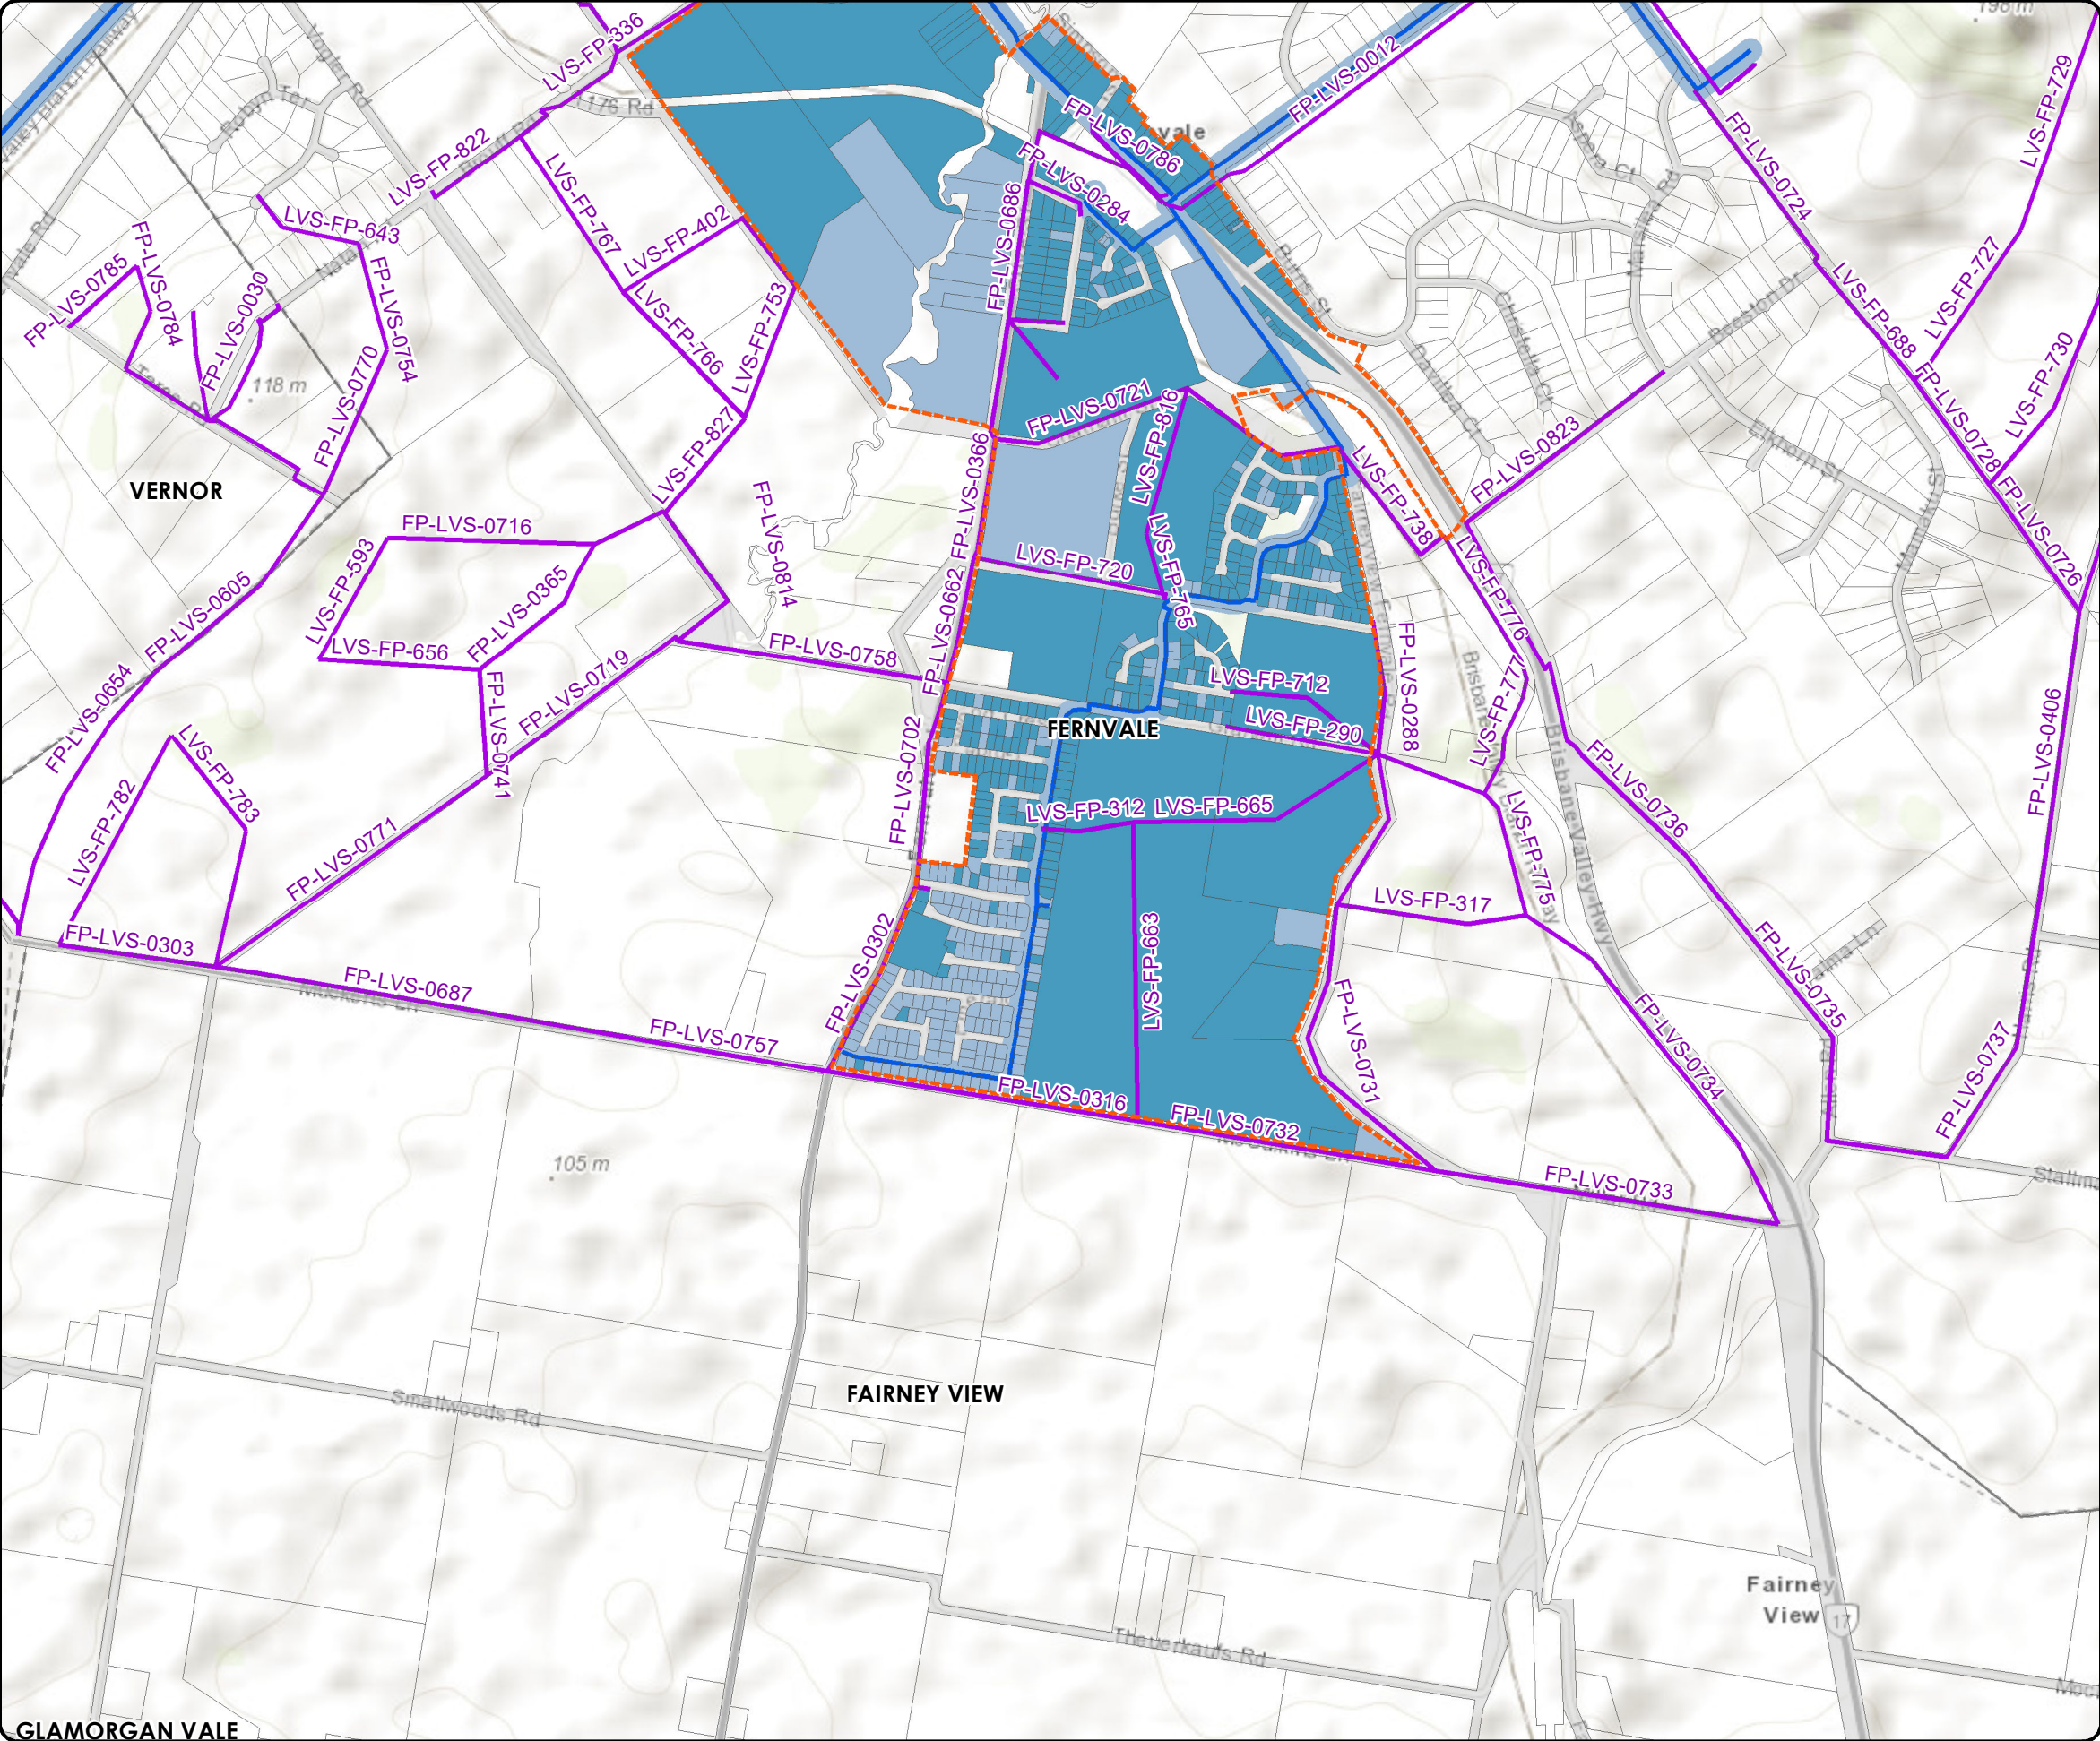

- Legend**
- Priority infrastructure area
 - Property Boundary (DCDB)
 - Development Area (outside scope)
 - Future Water Trunk Main
 - Existing Water Trunk Main
 - Water Connection Area
 - Water Future Connection Area

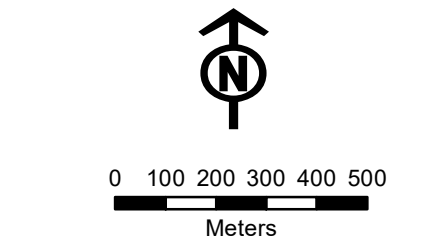

Production Scale 1:15,000 @A3 1 cm = 150 m

PUBLISHER: PLANNING GROUP
REVISION DATE : Thursday, 18 June 2020
FILENAME : NETSERV PLAN mapping series Version 5
PROJECTION: MAP GRID OF AUSTRALIA, ZONE 56
HORIZONTAL DATUM: GEOCENTRIC DATUM OF AUST 1994

Basemap Credits: Sources: Esri, HERE, Garmin, Intermap, increment P Corp., GEBCO, USGS, FAO, NPS, NRCAN, GeoBase, IGN, Kadaster NL

PROJECT

**NETSERV PLAN
mapping series**

TITLE **Map index number**

165
**FERNVALE
SOMERSET REGIONAL**

netserv@urbanutilities.com.au